




1 WEST ELEVATION  
3/32" = 1'-0"



2 NORTH ELEVATION  
3/32" = 1'-0"

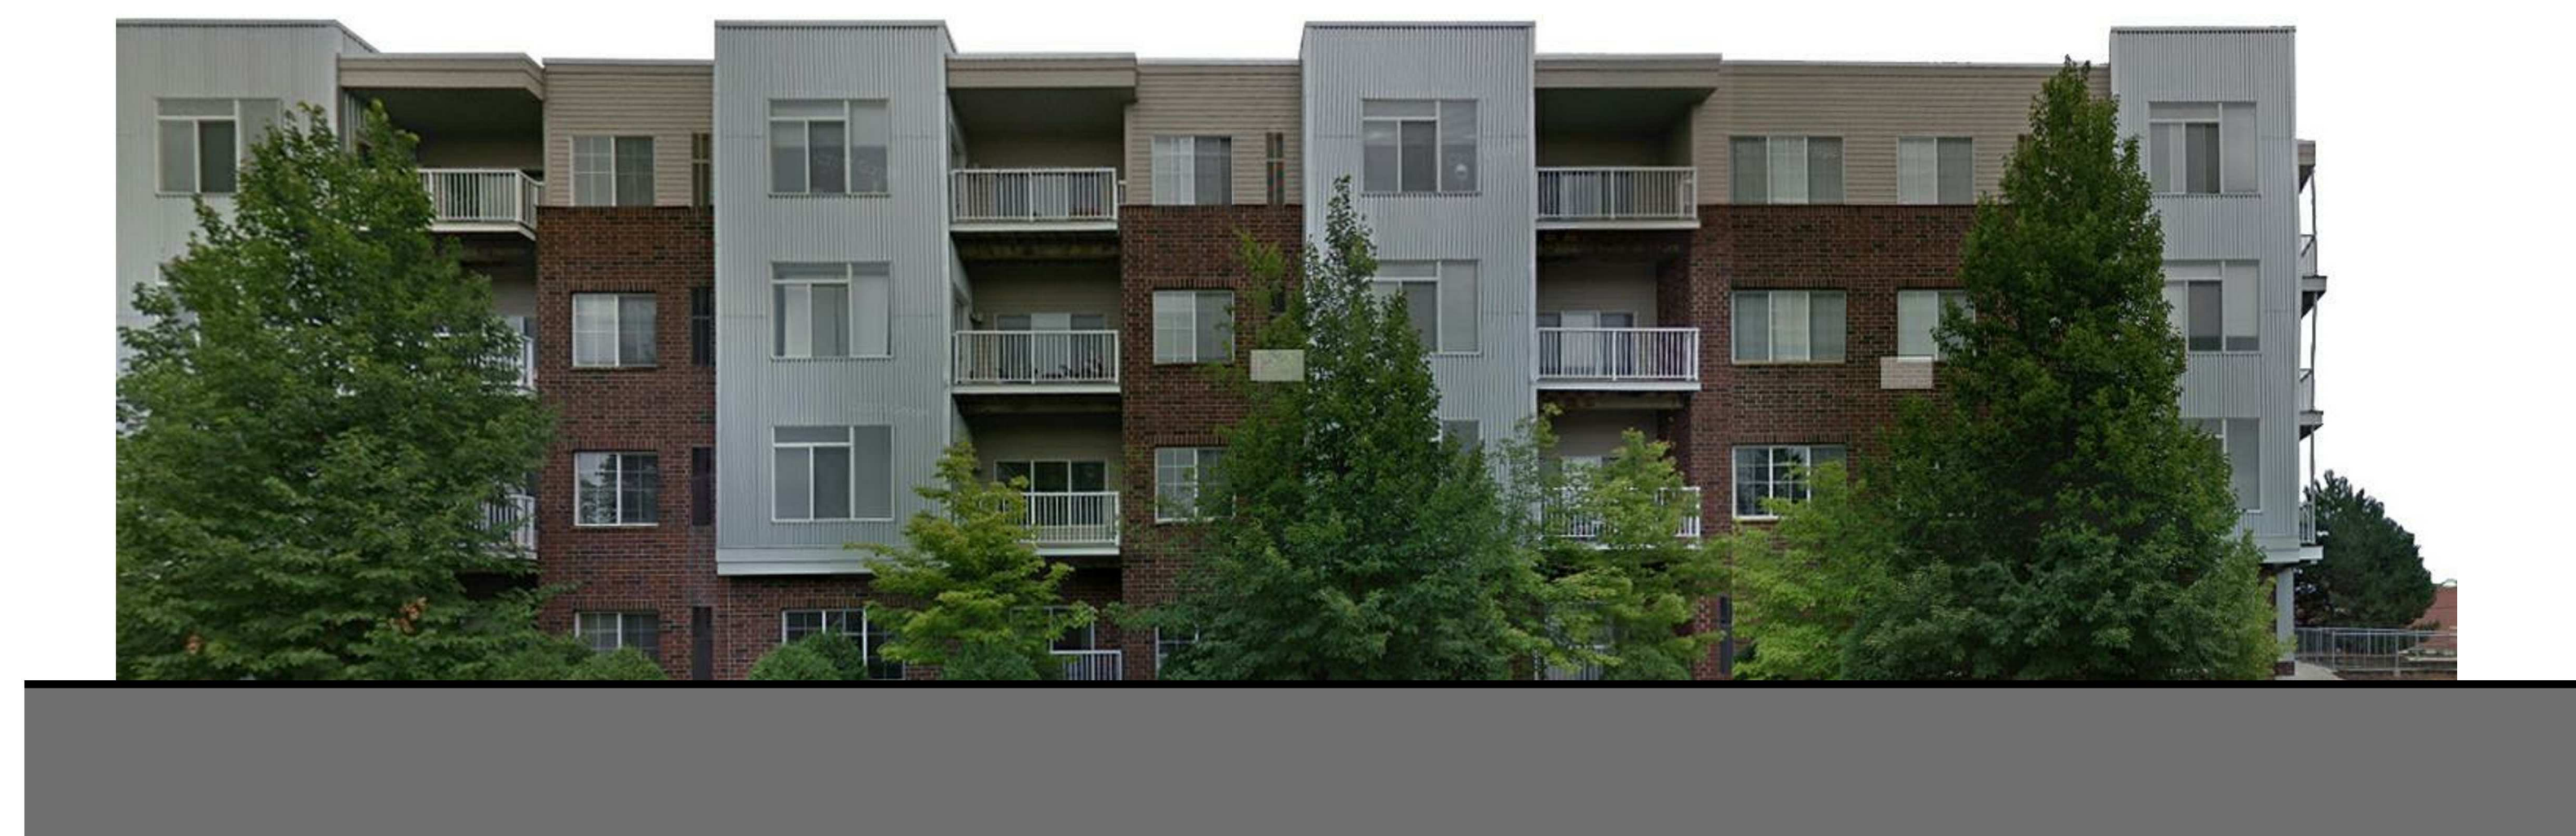

3 EXISTING BUILDING ELEVATION  
NOT TO SCALE

SD-501

Exterior Elevations