





- L4 - AREA B&C - ROOF LOW
- 245' - 0 3/4"
- L4 - AREA A - ROOF
- 239' - 6 3/4"
- L3 - AREA B&C
- 233' - 11 1/2"
- L3 - AREA A
- 228' - 5 1/2"
- L2 - AREA B&C
- 222' - 8 3/4"
- L2 - AREA A
- 217' - 2 3/4"
- L1 - AREA B
- 211' - 6"
- L1 - AREA A
- 206' - 0"

1 Overall East Elevation
A0.05 1/16" = 1'-0"

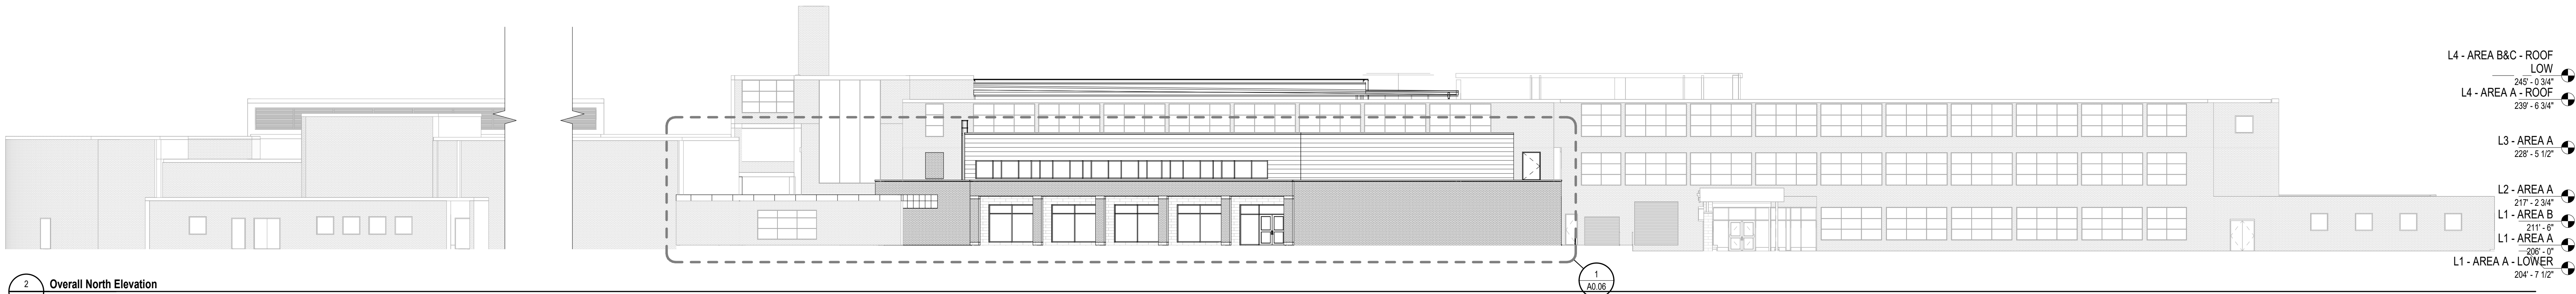


- L4 - AREA B&C - ROOF LOW
- 245' - 0 3/4"
- L4 - AREA A - ROOF
- 239' - 6 3/4"
- L3 - AREA A
- 228' - 5 1/2"
- L2 - AREA A
- 217' - 2 3/4"
- L1 - AREA B
- 211' - 6"
- L1 - AREA A
- 206' - 0"
- L1 - AREA A - LOWER
- 204' - 7 1/2"

2 Overall North Elevation
A0.05 1/16" = 1'-0"

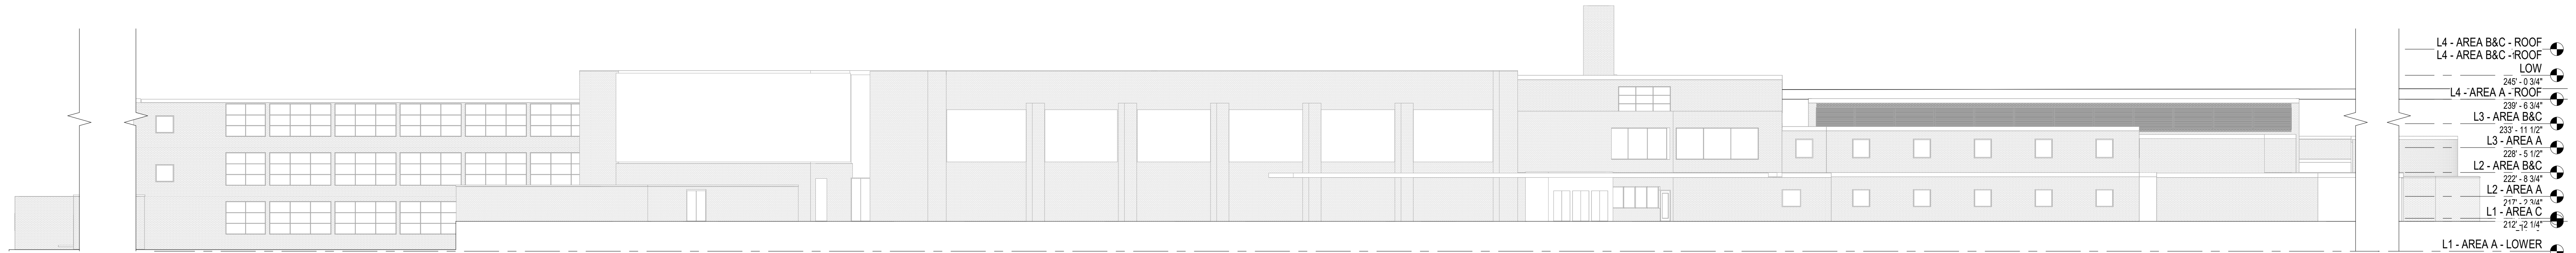

- L4 - AREA B&C - ROOF LOW
- 245' - 0 3/4"
- L4 - AREA A - ROOF
- 239' - 6 3/4"
- L3 - AREA B&C
- 233' - 11 1/2"
- L3 - AREA A
- 228' - 5 1/2"
- L2 - AREA B&C
- 222' - 8 3/4"
- L2 - AREA A
- 217' - 2 3/4"
- L1 - AREA C
- 212' - 12 1/4"
- L1 - AREA A - LOWER
- 204' - 7 1/2"


3 Overall South Elevation
A0.05 1/16" = 1'-0"

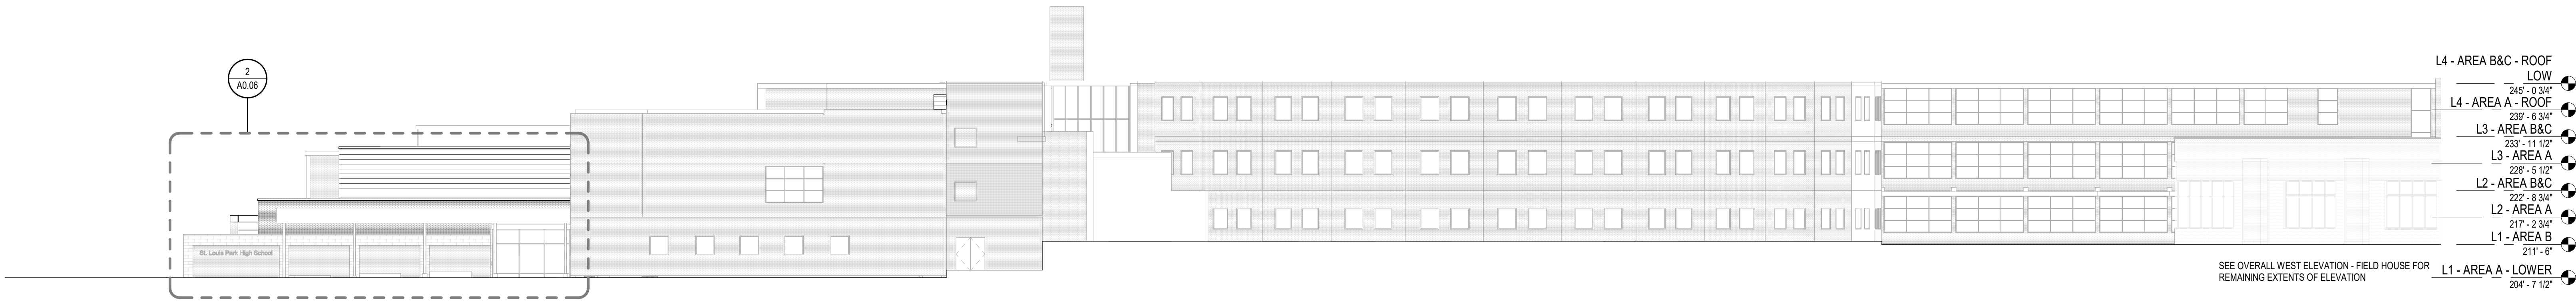

- L4 - AREA B&C - ROOF LOW
- 245' - 0 3/4"
- L4 - AREA A - ROOF
- 239' - 6 3/4"
- L3 - AREA B&C
- 233' - 11 1/2"
- L3 - AREA A
- 228' - 5 1/2"
- L2 - AREA B&C
- 222' - 8 3/4"
- L2 - AREA A
- 217' - 2 3/4"
- L1 - AREA B
- 211' - 6"
- L1 - AREA A - LOWER
- 204' - 7 1/2"

SEE OVERALL WEST ELEVATION - FIELD HOUSE FOR REMAINING EXTENTS OF ELEVATION

4 Overall West Elevation
A0.05 1/16" = 1'-0"

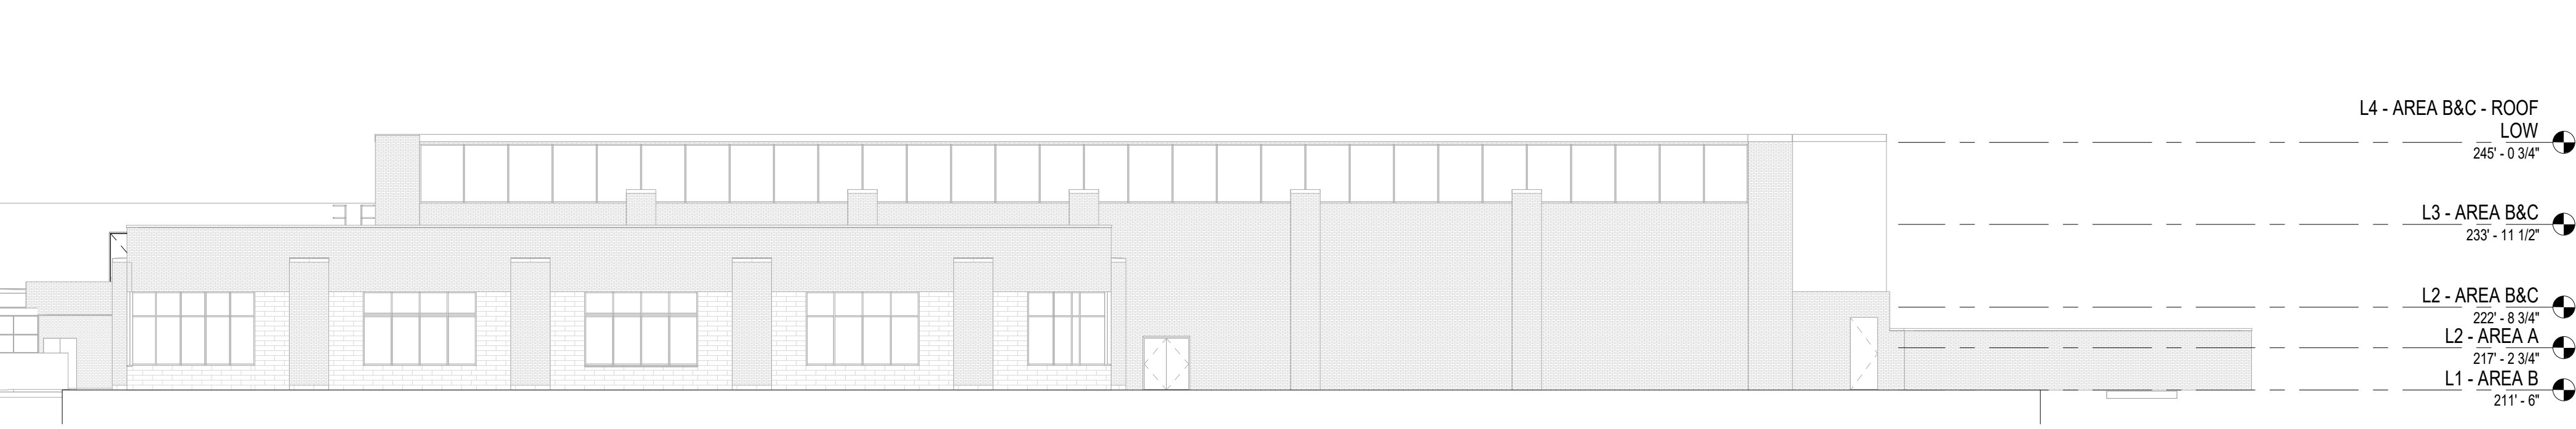

- L4 - AREA B&C - ROOF LOW
- 245' - 0 3/4"
- L3 - AREA B&C
- 233' - 11 1/2"
- L2 - AREA B&C
- 222' - 8 3/4"
- L2 - AREA A
- 217' - 2 3/4"
- L1 - AREA B
- 211' - 6"

5 Overall West Elevation - Field House
A0.05 1/16" = 1'-0"

CUP APPLICATION
NOT FOR CONSTRUCTION

Revisions		
No.	Date	Description

Project Information
Phase: CD Date: 12/5/2022
Project No.: 22-0211 PIC/AIC:
St. Louis Park HS Additions / Renovations


Sheet Title
OVERALL EXTERIOR ELEVATIONS

Sheet Number Current Revision


A0.05

HIGH SCHOOL FACADE MATERIALS


		FACADE			
		NORTH (SF)	SOUTH (SF)	EAST (SF)	WEST (SF)
CLASS 1 MATERIALS	OVERALL SQUARE FEET	20,028	17,646	15,434	23645
	BRICK SF (% OF FACADE)	9,804 (49%)	10628 (60%)	11,036 (71%)	12399 (52%)
	GLASS SF (% OF FACADE)	6,159 (31%)	1768 (10%)	3,021 (19%)	4974 (21%)
	GRANITE SF (% OF FACADE)	423 (2%)	0	40 (<1%)	36 (<1%)
CLASS 2 MATERIALS	KALWALL (GLASS WALL PANEL) (% OF FACADE)	642 (3%)	1717 (10%)	0	1463 (6%)
	PREFINISHED METAL SF (% OF FACADE)	1442 (7%)	2349 (13%)	0	2768 (12%)
	PRECAST CONCRETE SF (% OF FACADE)	333 (2%)	0	0	1136 (5%)
	PAINTED METAL, PAINTED CONCRETE SF (% OF FACADE)	1,225 (6%)	1,184 (7%)	1,337 (9%)	869 (3%)
CLASS 3 MATERIALS	PERCENTAGE OF CLASS 1 MATERIALS	82%	70%	90%	74%

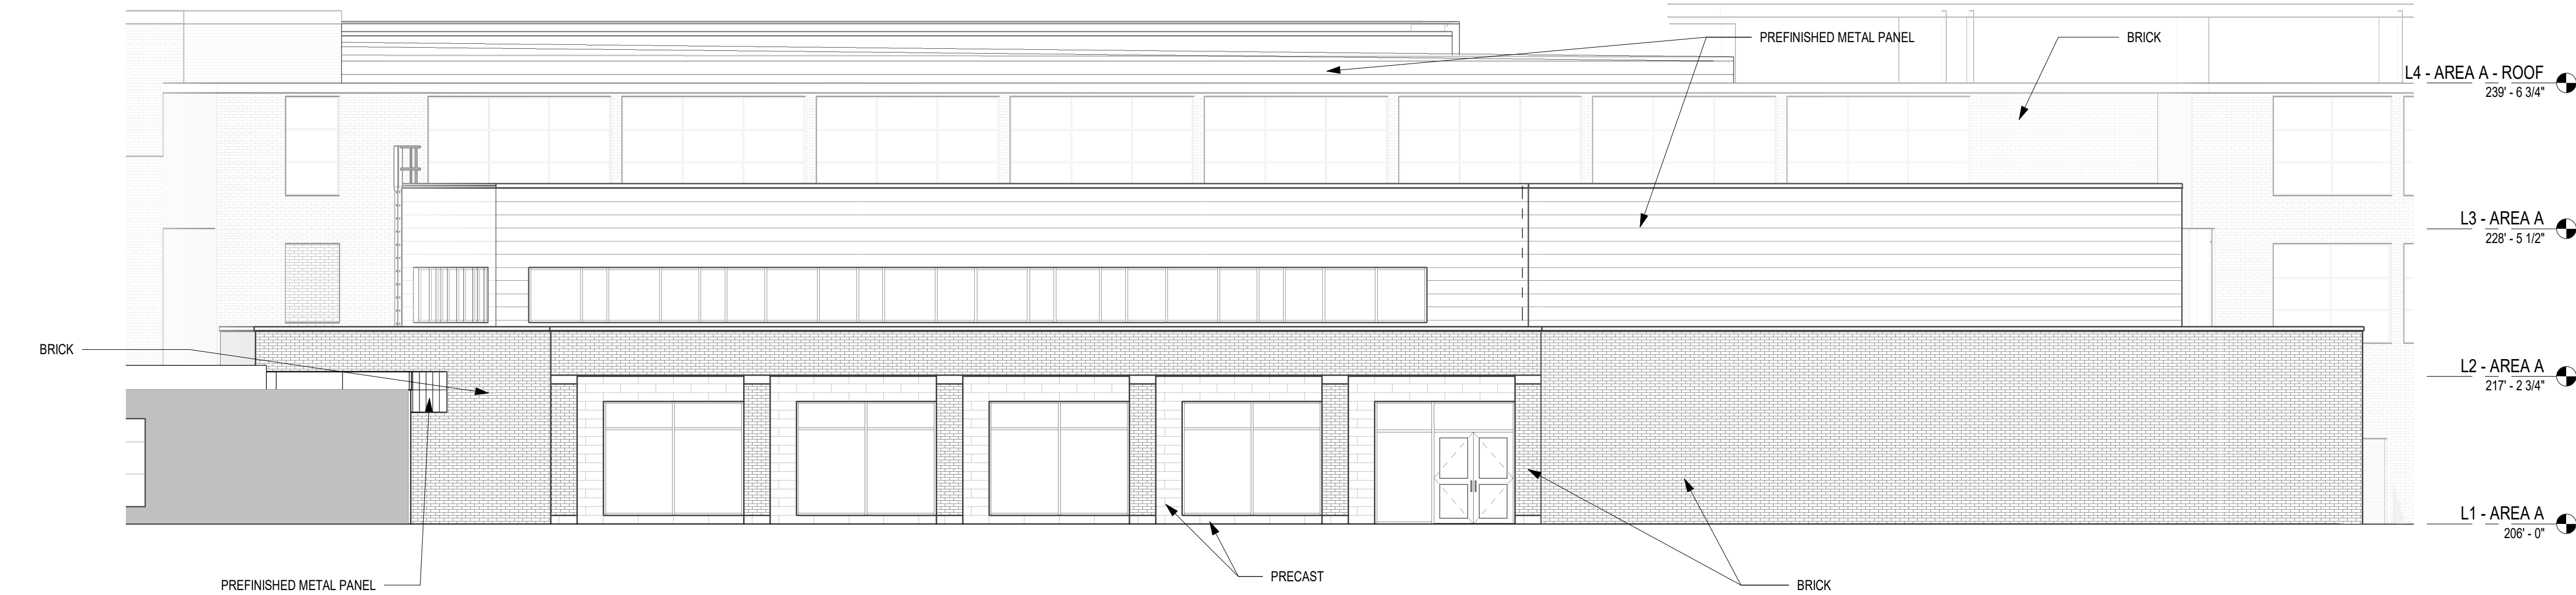

1 North Elevation - Dining Commons - CUP
A0.06 1/8" = 1'-0"

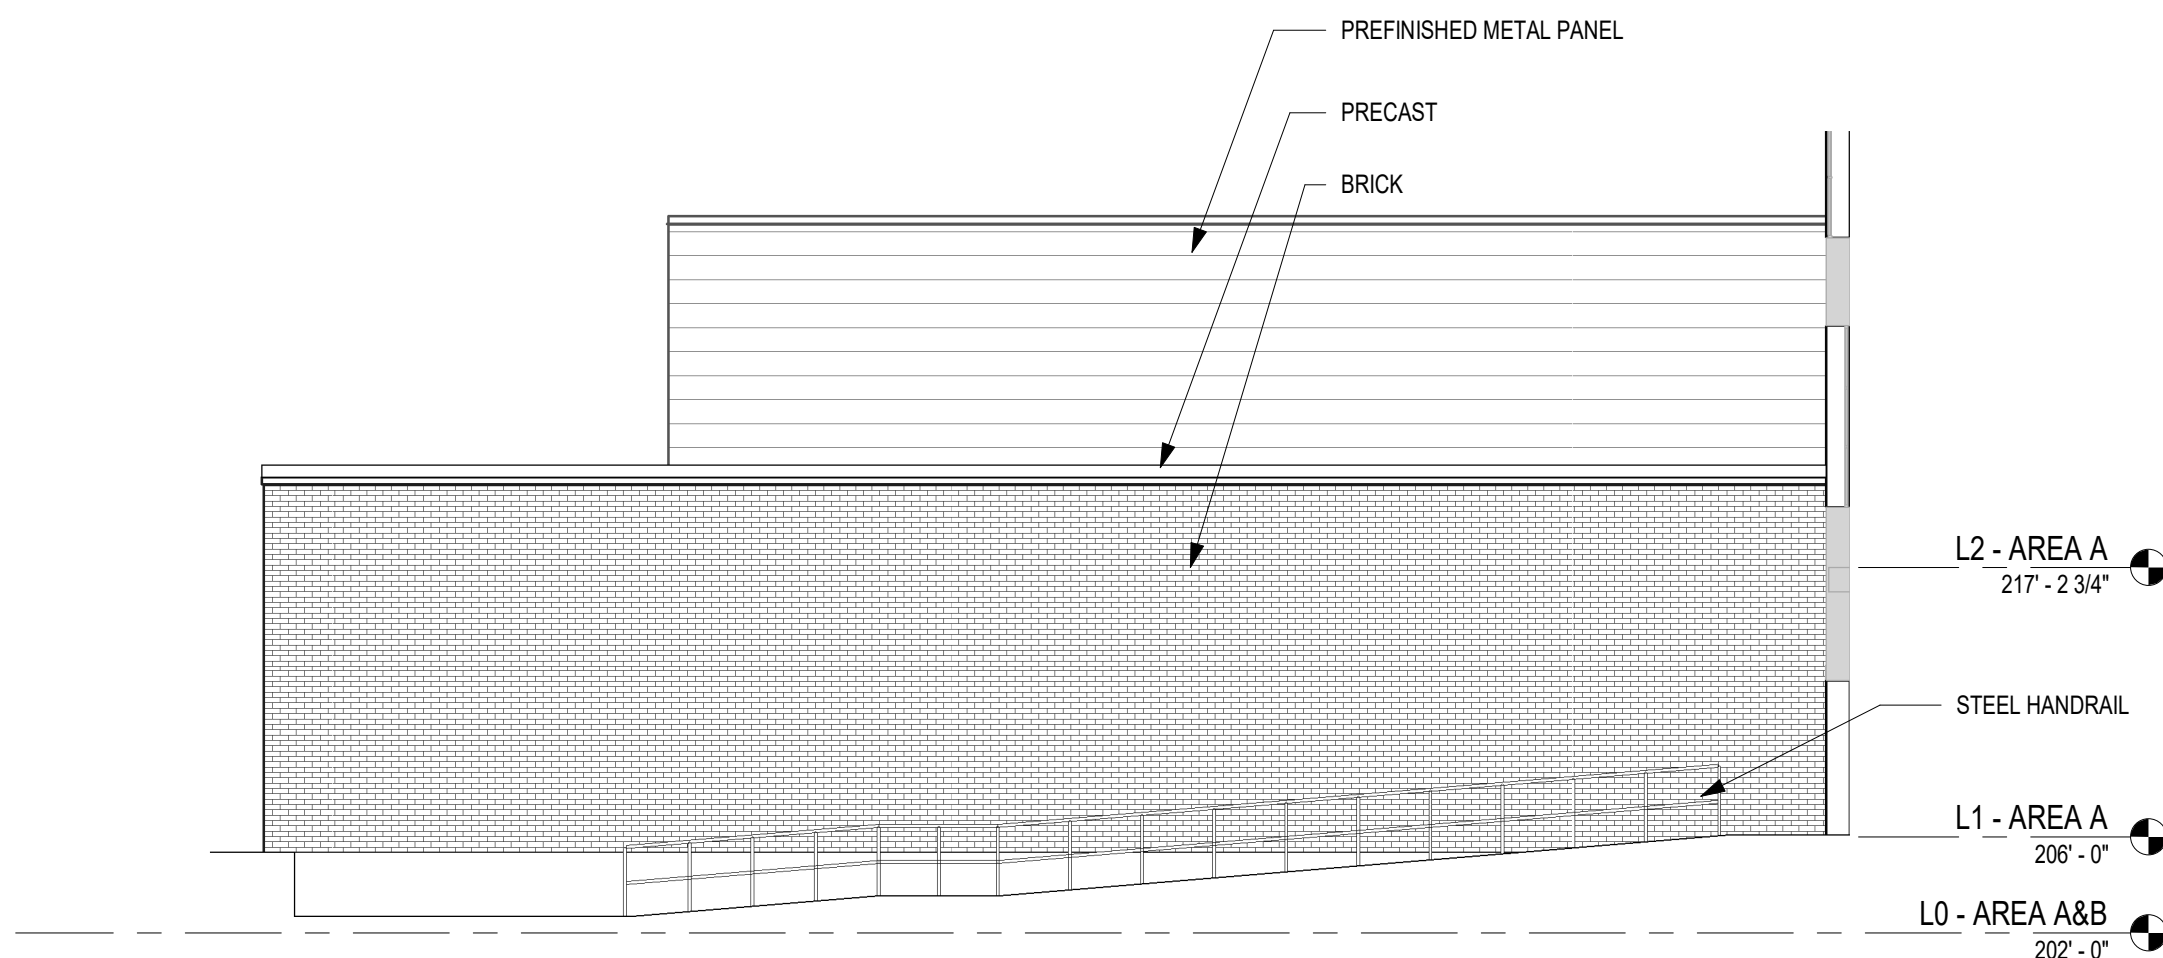

2 West Elevation - Kitchen - CUP
A0.06 1/8" = 1'-0"

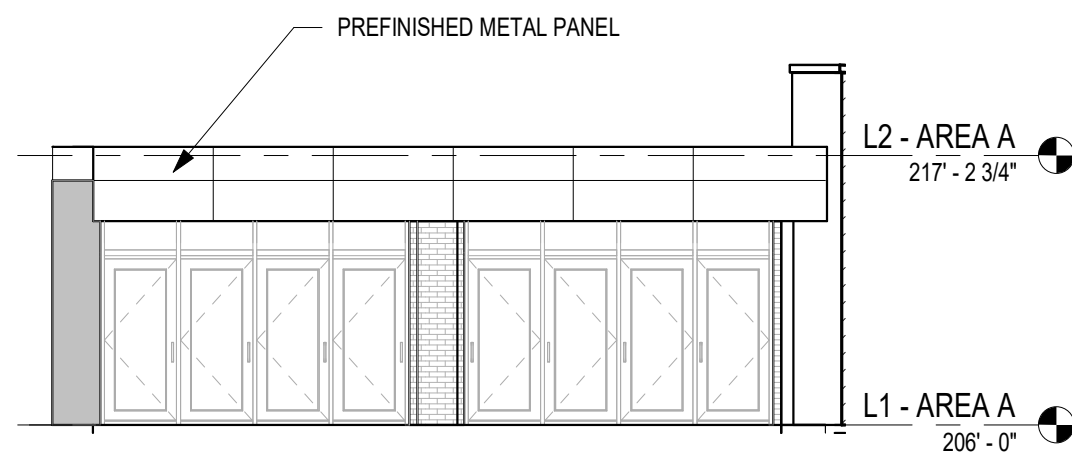

3 West Elevation - Entry-CUP
A0.06 1/8" = 1'-0"

CUP APPLICATION
NOT FOR CONSTRUCTION

Revisions		
No.	Date	Description

HIGH SCHOOL FACADE MATERIALS

		FACADE			
		NORTH (SF)	SOUTH (SF)	EAST (SF)	WEST (SF)
CLASS 1 MATERIALS	OVERALL SQUARE FEET	20,028	17,646	15,434	23645
	BRICK SF (% OF FACADE)	9,804 (49%)	10628 (60%)	11,036 (71%)	12399 (52%)
	GLASS SF (% OF FACADE)	6,159 (31%)	1768 (10%)	3,021 (19%)	4974 (21%)
	GRANITE SF (% OF FACADE)	423 (2%)	0	40 (<1%)	36 (<1%)
CLASS 2 MATERIALS	KALIWALL (GLASS WALL PANEL) (% OF FACADE)	642 (3%)	1717 (10%)	0	1493 (6%)
	PREFINISHED METAL SF (% OF FACADE)	1442 (7%)	2349 (13%)	0	2768 (12%)
	PRECAST CONCRETE SF (% OF FACADE)	333 (2%)	0	0	1136 (5%)
CLASS 3 MATERIALS	PAINTED METAL PAINTED CONCRETE SF (% OF FACADE)	1,225 (6%)	1,184 (7%)	1,337 (9%)	869 (3%)
	PERCENTAGE OF CLASS 1 MATERIALS	82%	76%	90%	74%

Project Information		
Phase:	CD	Date: 12/5/2022
Project No.:	22-0211	PIC / AIC:
St. Louis Park HS Additions / Renovations		

Sheet Title
ENLARGED EXTERIOR ELEVATIONS

Sheet Number	Current Revision
--------------	------------------

A0.06