

**CUP APPLICATION
NOT FOR CONSTRUCTION**

Revisions		
No.	Date	Description

Project Information		
Phase:	CD	Date: 12/5/2022
Project No.:	22-0211	PIC / AIC:
St. Louis Park HS Additions / Renovations		


Sheet Title
BASEMENT COMPOSITE PLAN


Sheet Number	Current Revision
A0.01	

HIGH SCHOOL CLASSROOM COUNT

Standard:	55
Science :	11
Specialized :	8
Total Teaching Stations:	74

Of these 74 would be considered regularly scheduled classrooms.

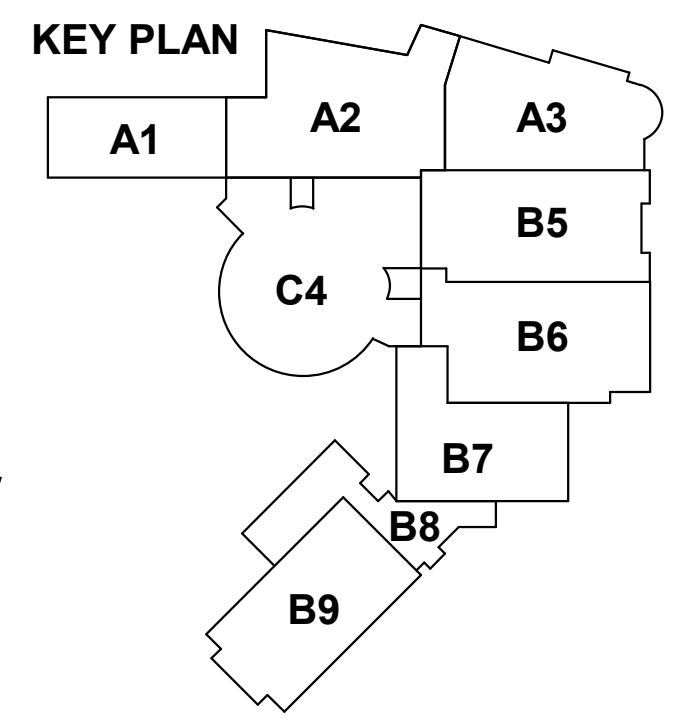

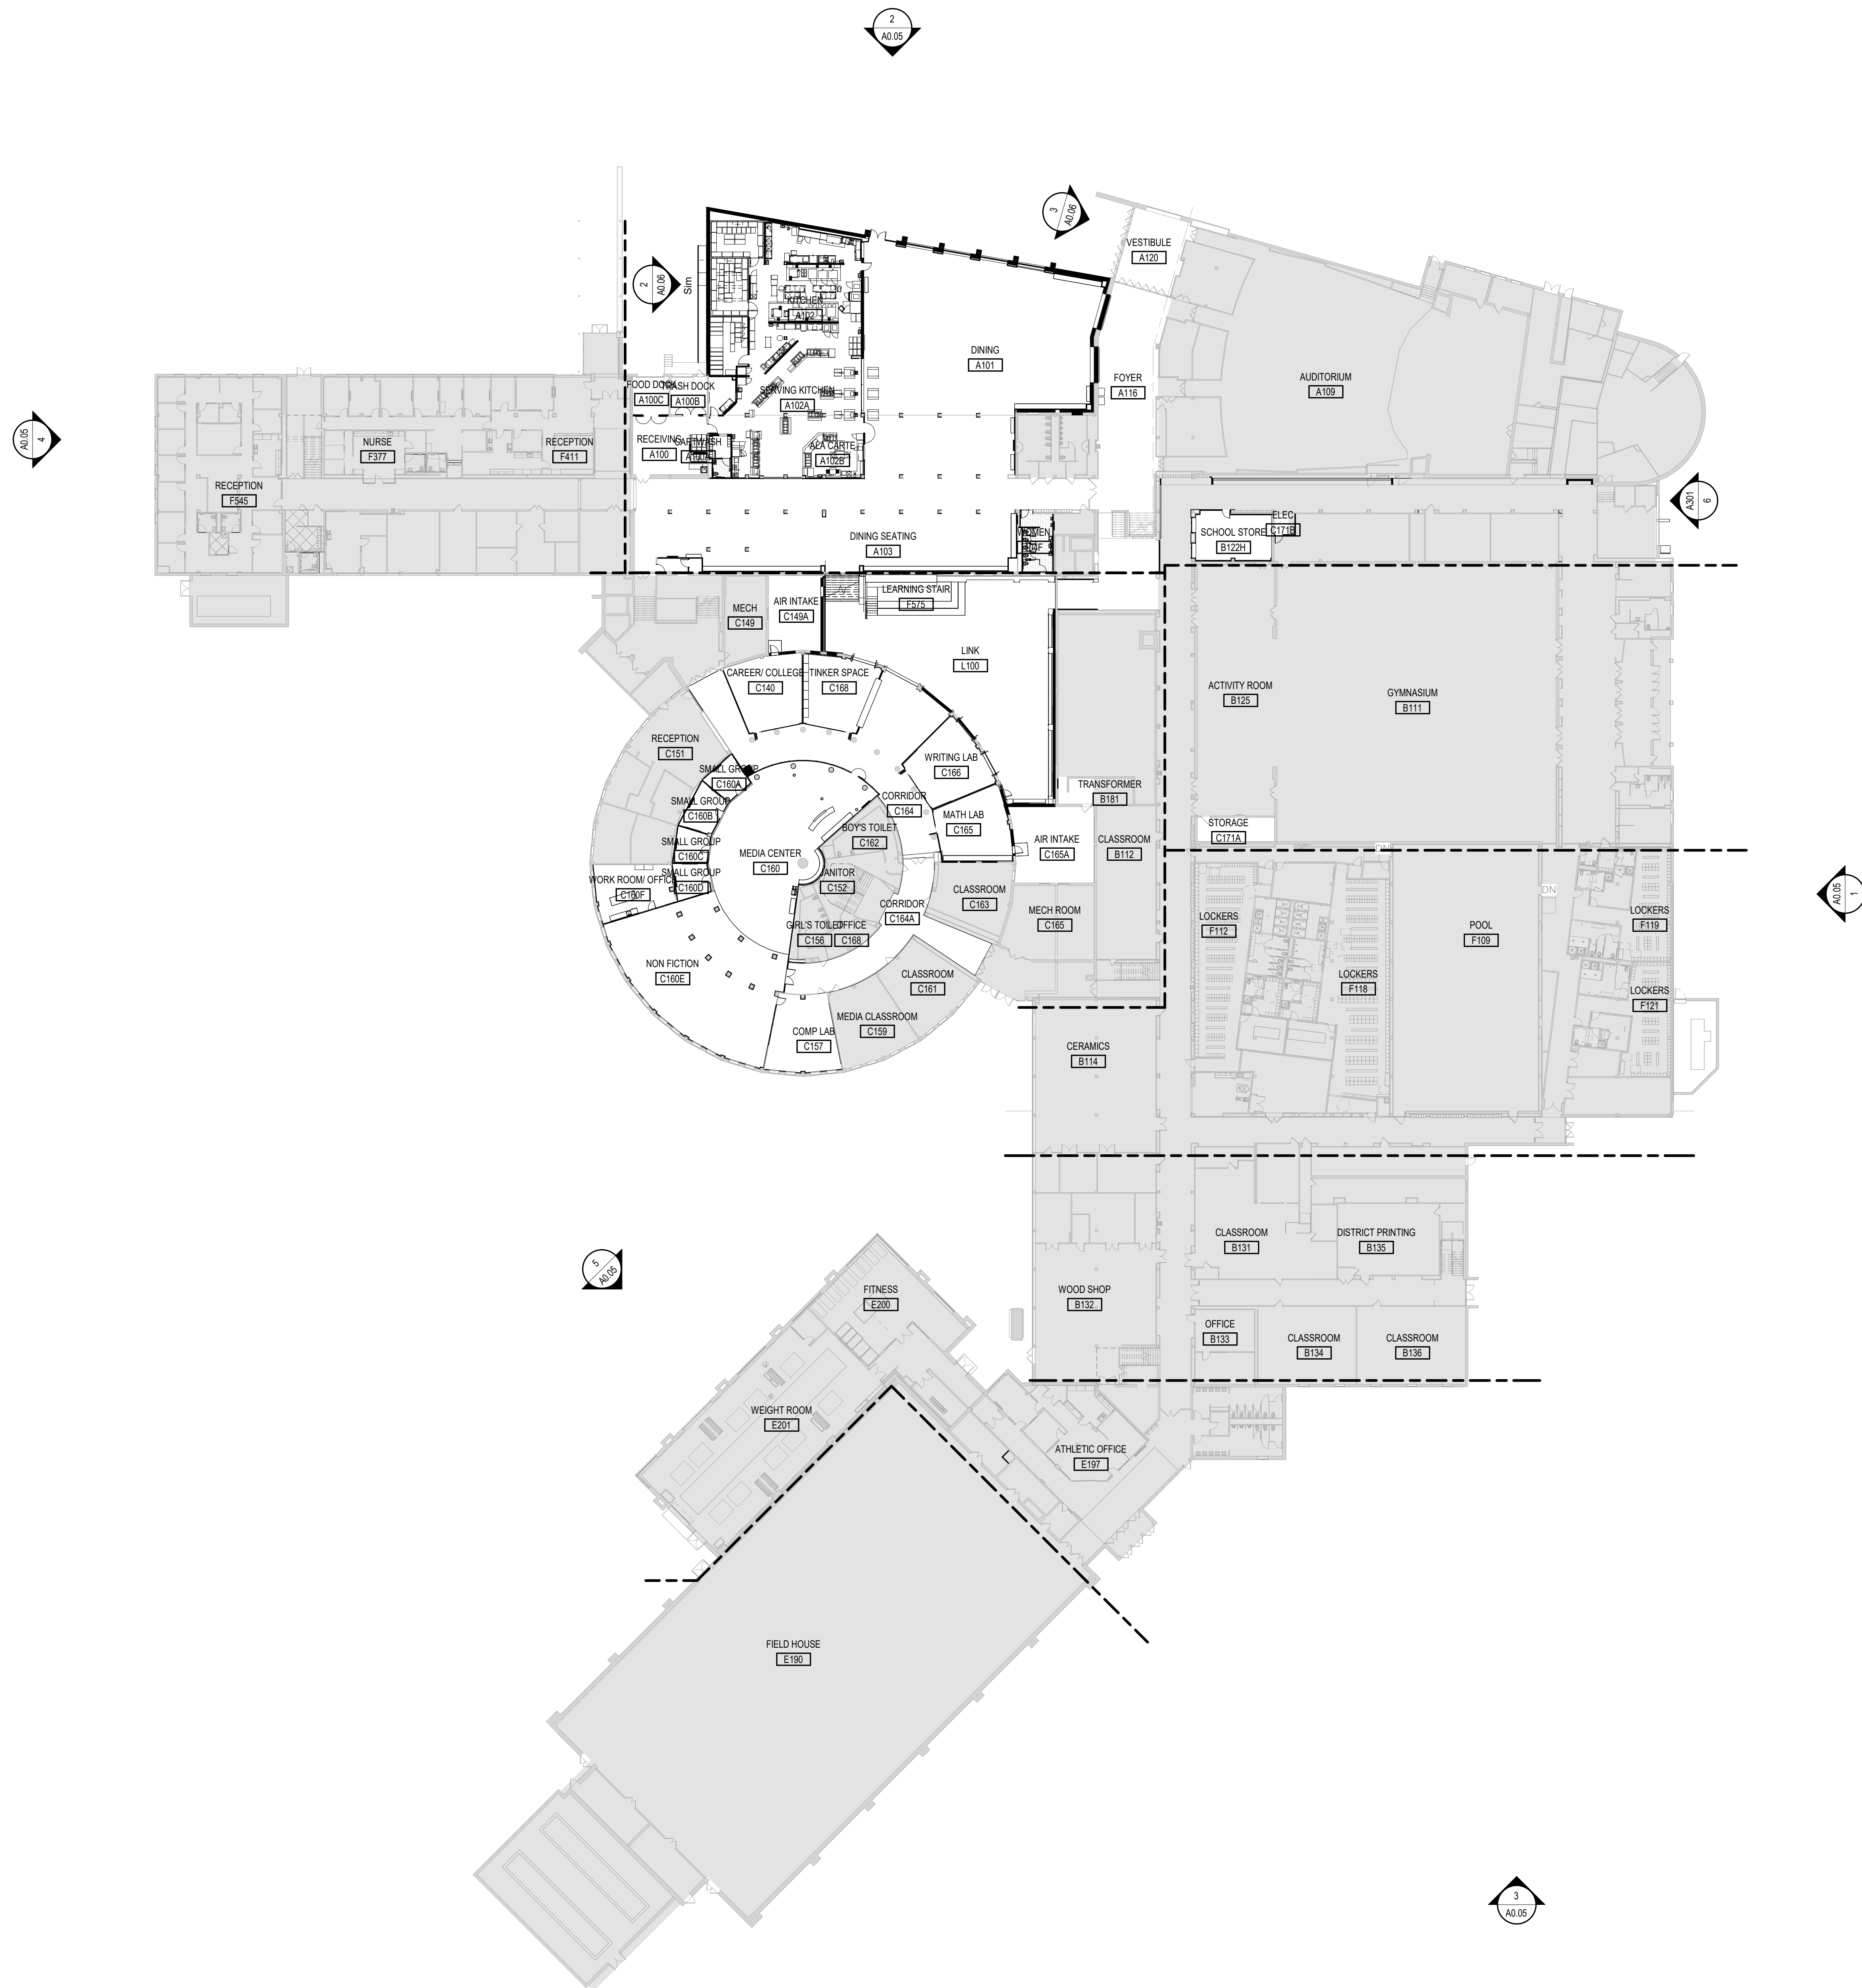

**CUP APPLICATION
NOT FOR CONSTRUCTION**

Revisions

No.	Date	Description

Project Information

Phase:	CD	Date:	12/5/2022
Project No.:	22-0211	PIC / A/C:	

St. Louis Park HS Additions / Renovations

Sheet Title
**LEVEL 1 COMPOSITE
PLAN**



Sheet Number	Current Revision
--------------	------------------


A0.02

HIGH SCHOOL CLASSROOM COUNT

Standard: 55
 Science : 11
 Specialized : 8
 Total Teaching Stations: 74

Of these 74 would be considered regularly scheduled classrooms.

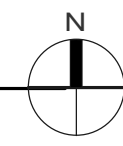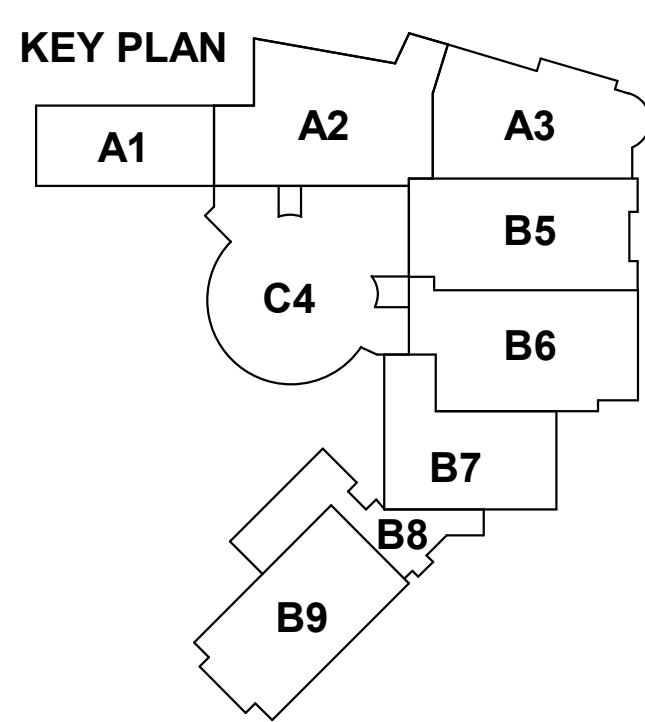


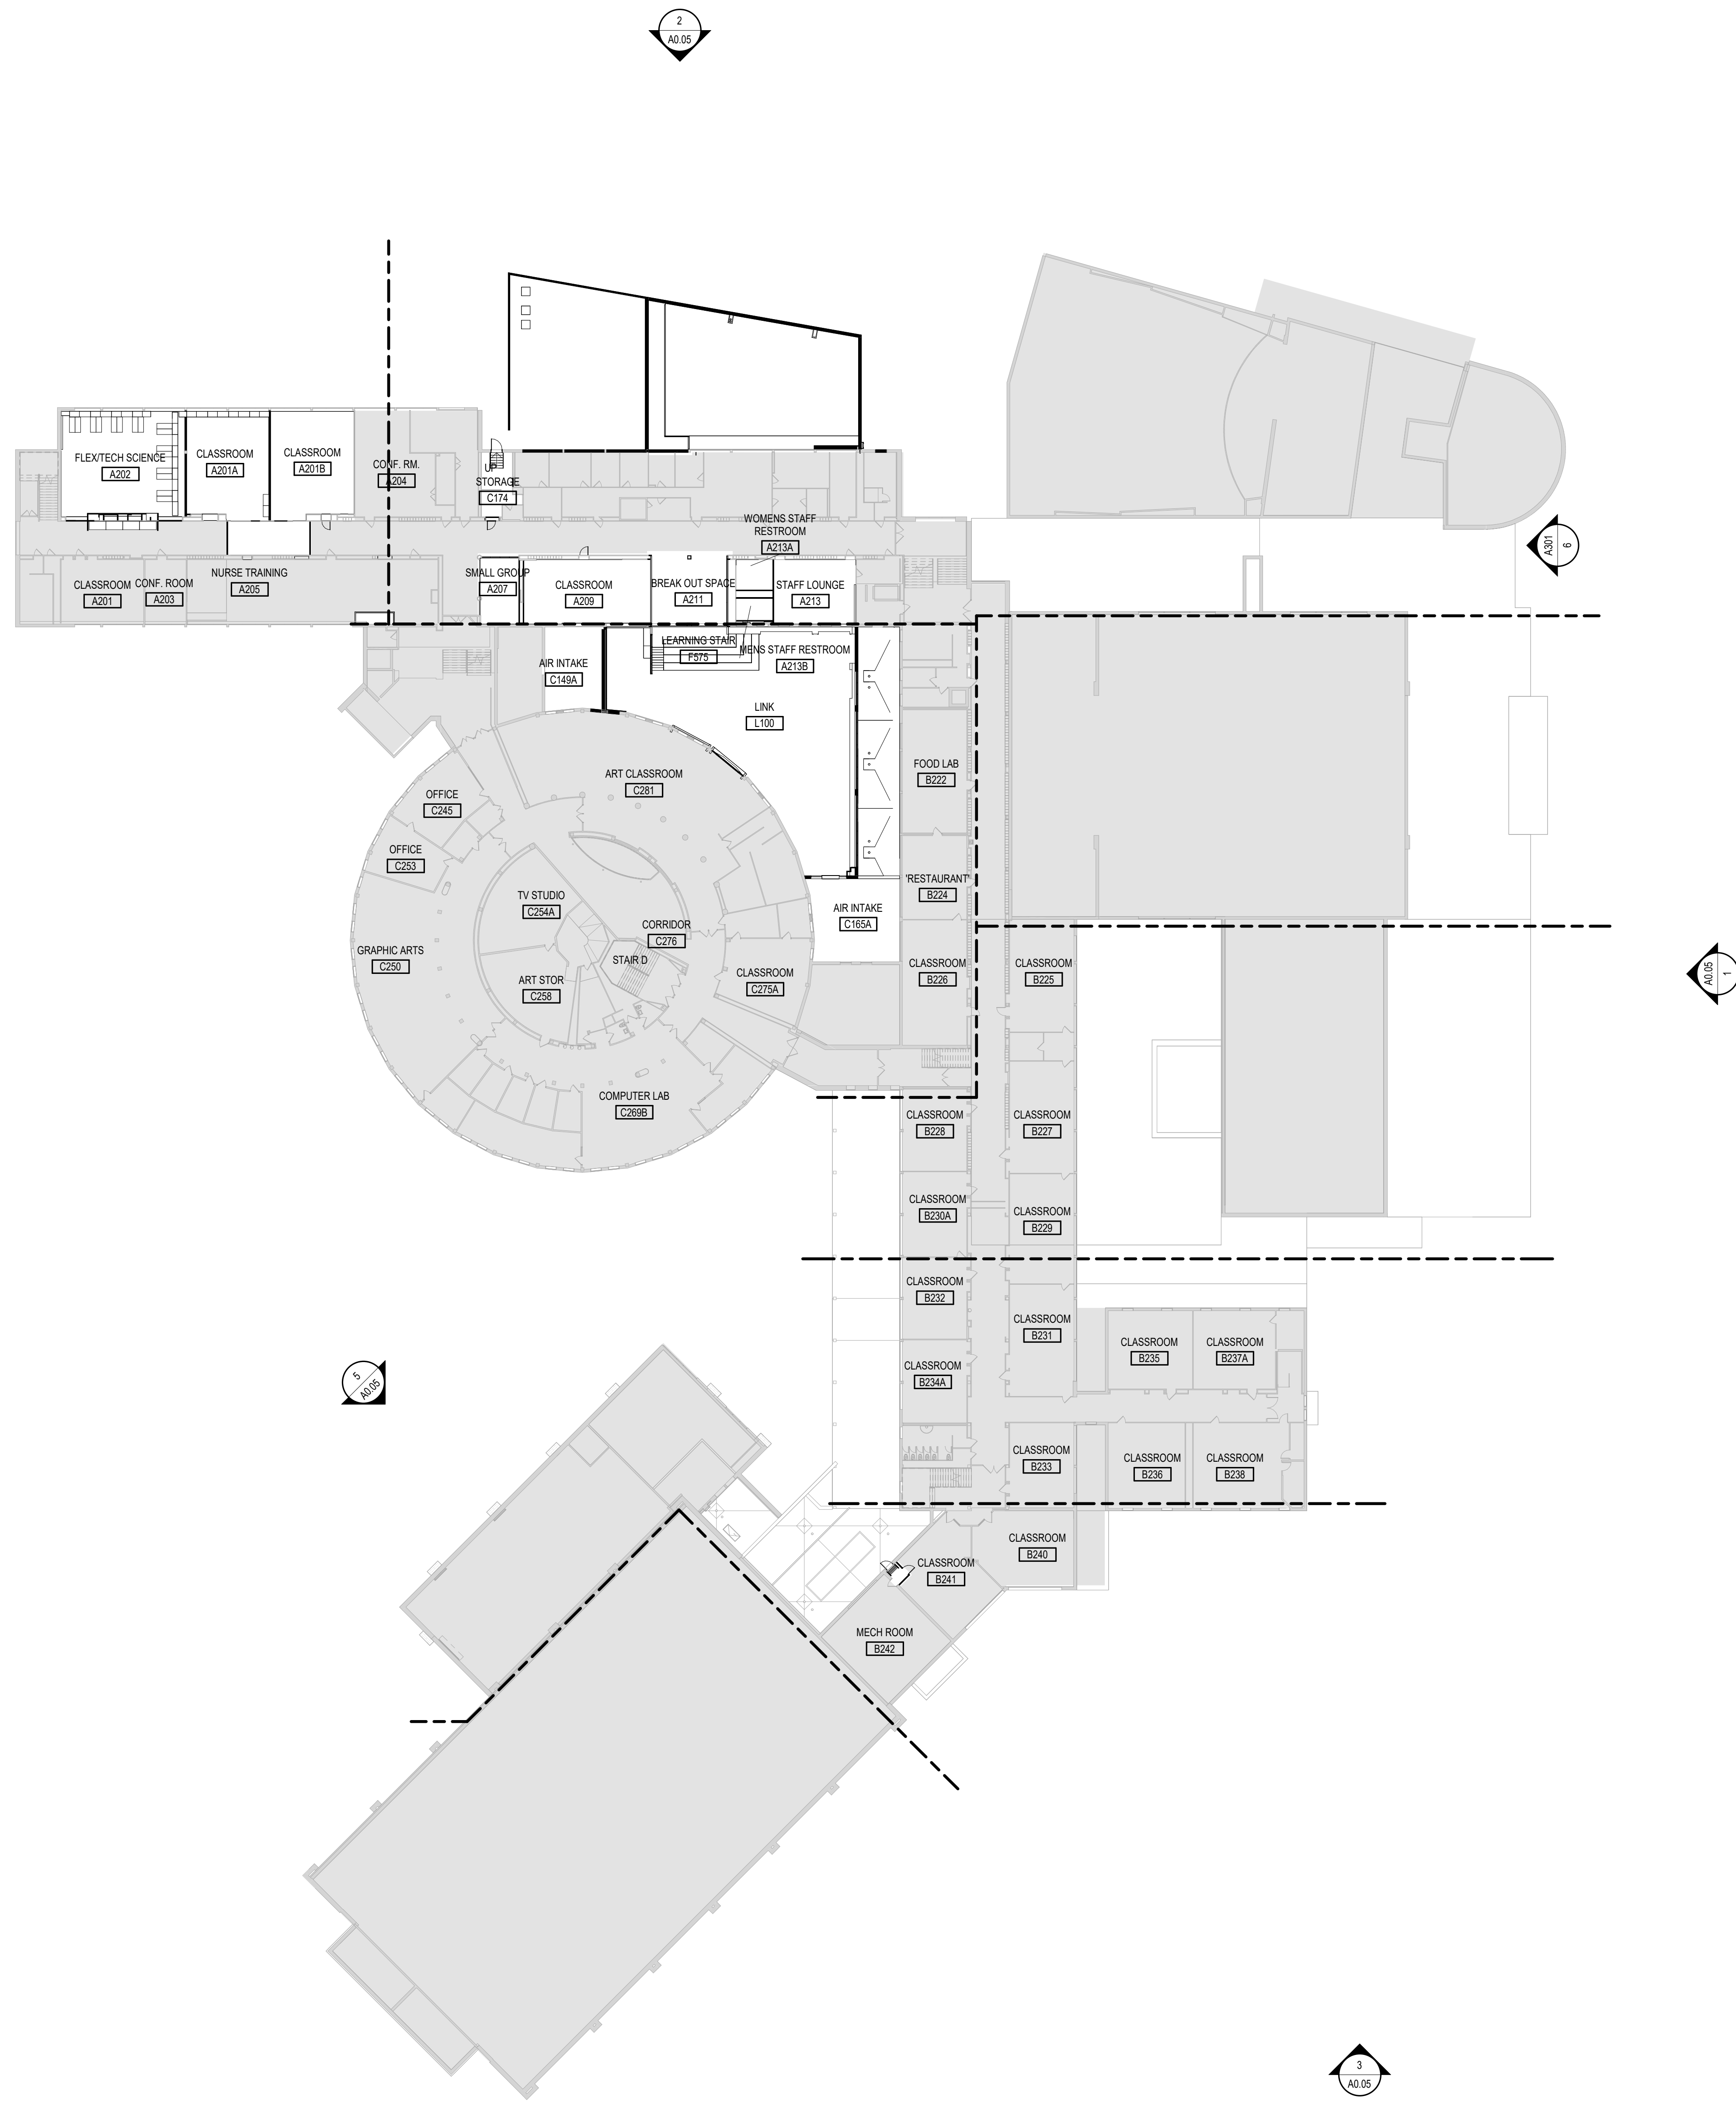

HIGH SCHOOL CLASSROOM COUNT

Standard:	55
Science :	11
Specialized :	8
Total Teaching Stations:	74

Of these 74 would be considered regularly scheduled classrooms.

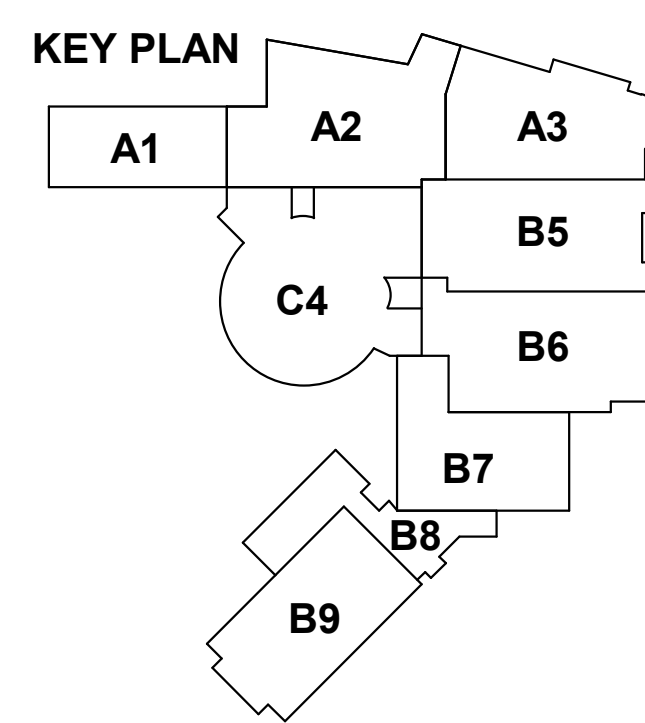

**CUP APPLICATION
NOT FOR CONSTRUCTION**






Revisions		
No.	Date	Description

Project Information
Phase: CD Date: 12/5/2022
Project No.: 22-0211 PIC / AIC:
St. Louis Park HS Additions / Renovations

Sheet Title
LEVEL 2 COMPOSITE
PLAN

Sheet Number _____ Current Revision _____

A0.03

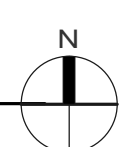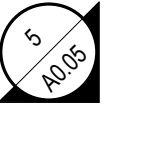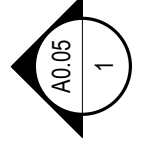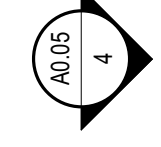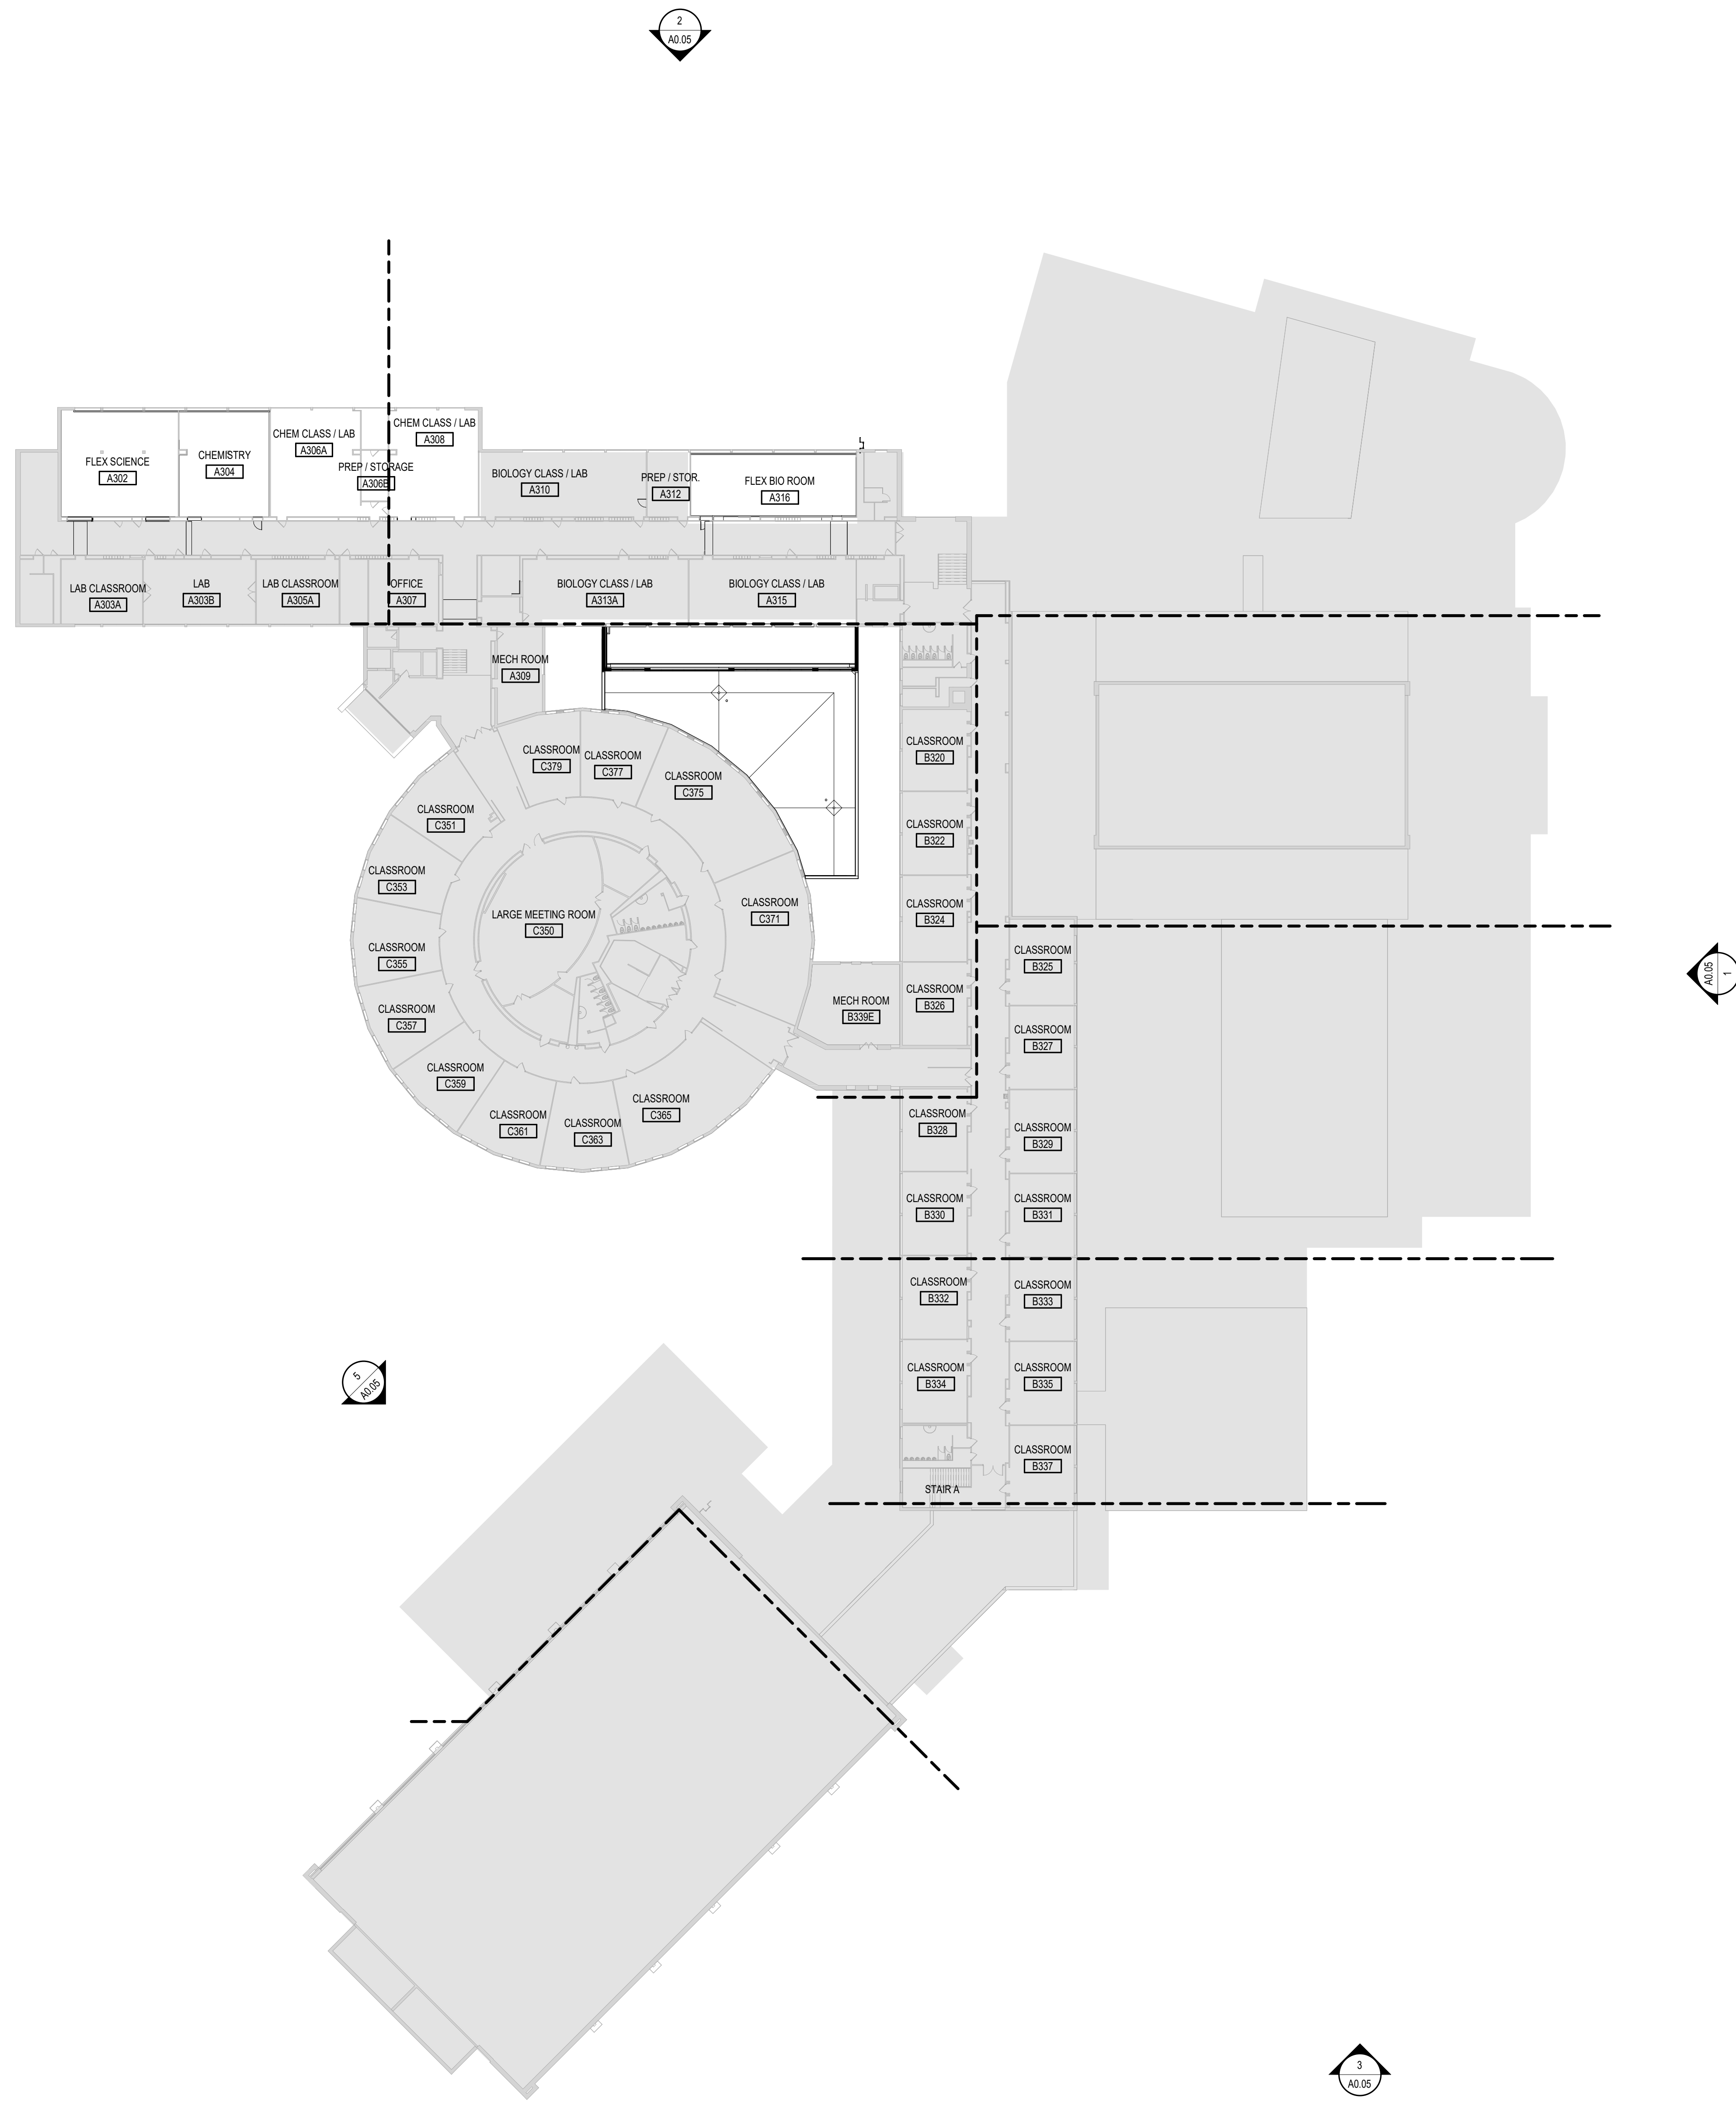

HIGH SCHOOL CLASSROOM COUNT

Standard :	55
Science :	11
Specialized :	8
Total Teaching Stations :	74

Of these 74 would be considered regularly scheduled classrooms.

**CUP APPLICATION
NOT FOR CONSTRUCTION**

Revisions		
No.	Date	Description

Project Information		
Phase:	CD	Date: 12/5/2022
Project No.:	22-0211	PIC / A/C:
St. Louis Park HS Additions / Renovations		

Sheet Title
LEVEL 3 COMPOSITE PLAN

Sheet Number	Current Revision
A0.04	