

HIGHWAY 7  
FINANCIAL  
PLAZA

ST. LOUIS PARK, MN

RSP ARCHITECTS

1220 MARSHALL ST NE  
MINNEAPOLIS, MN 55413



PLANNING  
CIVIL ENGINEERING  
LAND SURVEYING  
LANDSCAPE ARCHITECTURE  
ENVIRONMENTAL  
7200 Hemlock Lane, Suite 300  
Maple Grove, MN 55369  
763.424.5505  
www.loucksinc.com

**CADD QUALIFICATION**

CADD files prepared by the Consultant for this project are instruments of the Consultant's professional services for use solely with respect to this project. CADD files shall not be used or otherwise reproduced without written approval of the Consultant. With the Consultant's approval, others may be permitted to obtain copies of the CADD files for information and reference only. All intentional or unintentional revisions, additions, or deletions to these CADD files shall be made by the Consultant. The Consultant shall be responsible for all revisions, additions or deletions and that party shall hold harmless and indemnify the Consultant from any and all responsibilities, claims, and liabilities.

**SUBMITTAL/REVISIONS**

04/20/2020 CITY SUBMITTAL  
05/12/2020 REVISED CITY SUBMITTAL

**PROFESSIONAL SIGNATURE**  
*I hereby certify that this plan, specification or report was prepared by me or under my supervision and direction in accordance with the standards of practice in the State of Minnesota.*

Licenses  
Date  
Van Dell - PE 41352

**NOT FOR CONSTRUCTION**

**PHOTOMETRIC PLAN**

**QUALITY CONTROL**

Loucks Project No. 20001.00

Project Lead VJV


Drawn By MJS

Checked By VJV

Review Date

**SHEET INDEX**

C1-2	DEMOLITION PLAN
C2-1	SITE PLAN
C3-1	GRADING & EROSION CONTROL PLAN
C4-1	UTILITY PLAN
C8-1	CIVIL DETAILS
C8-2	CIVIL DETAILS
C8-3	CIVIL DETAILS
L1-1	LANDSCAPE PLAN
L2-1	LANDSCAPE DETAILS
PH-1	PHOTOMETRIC PLAN

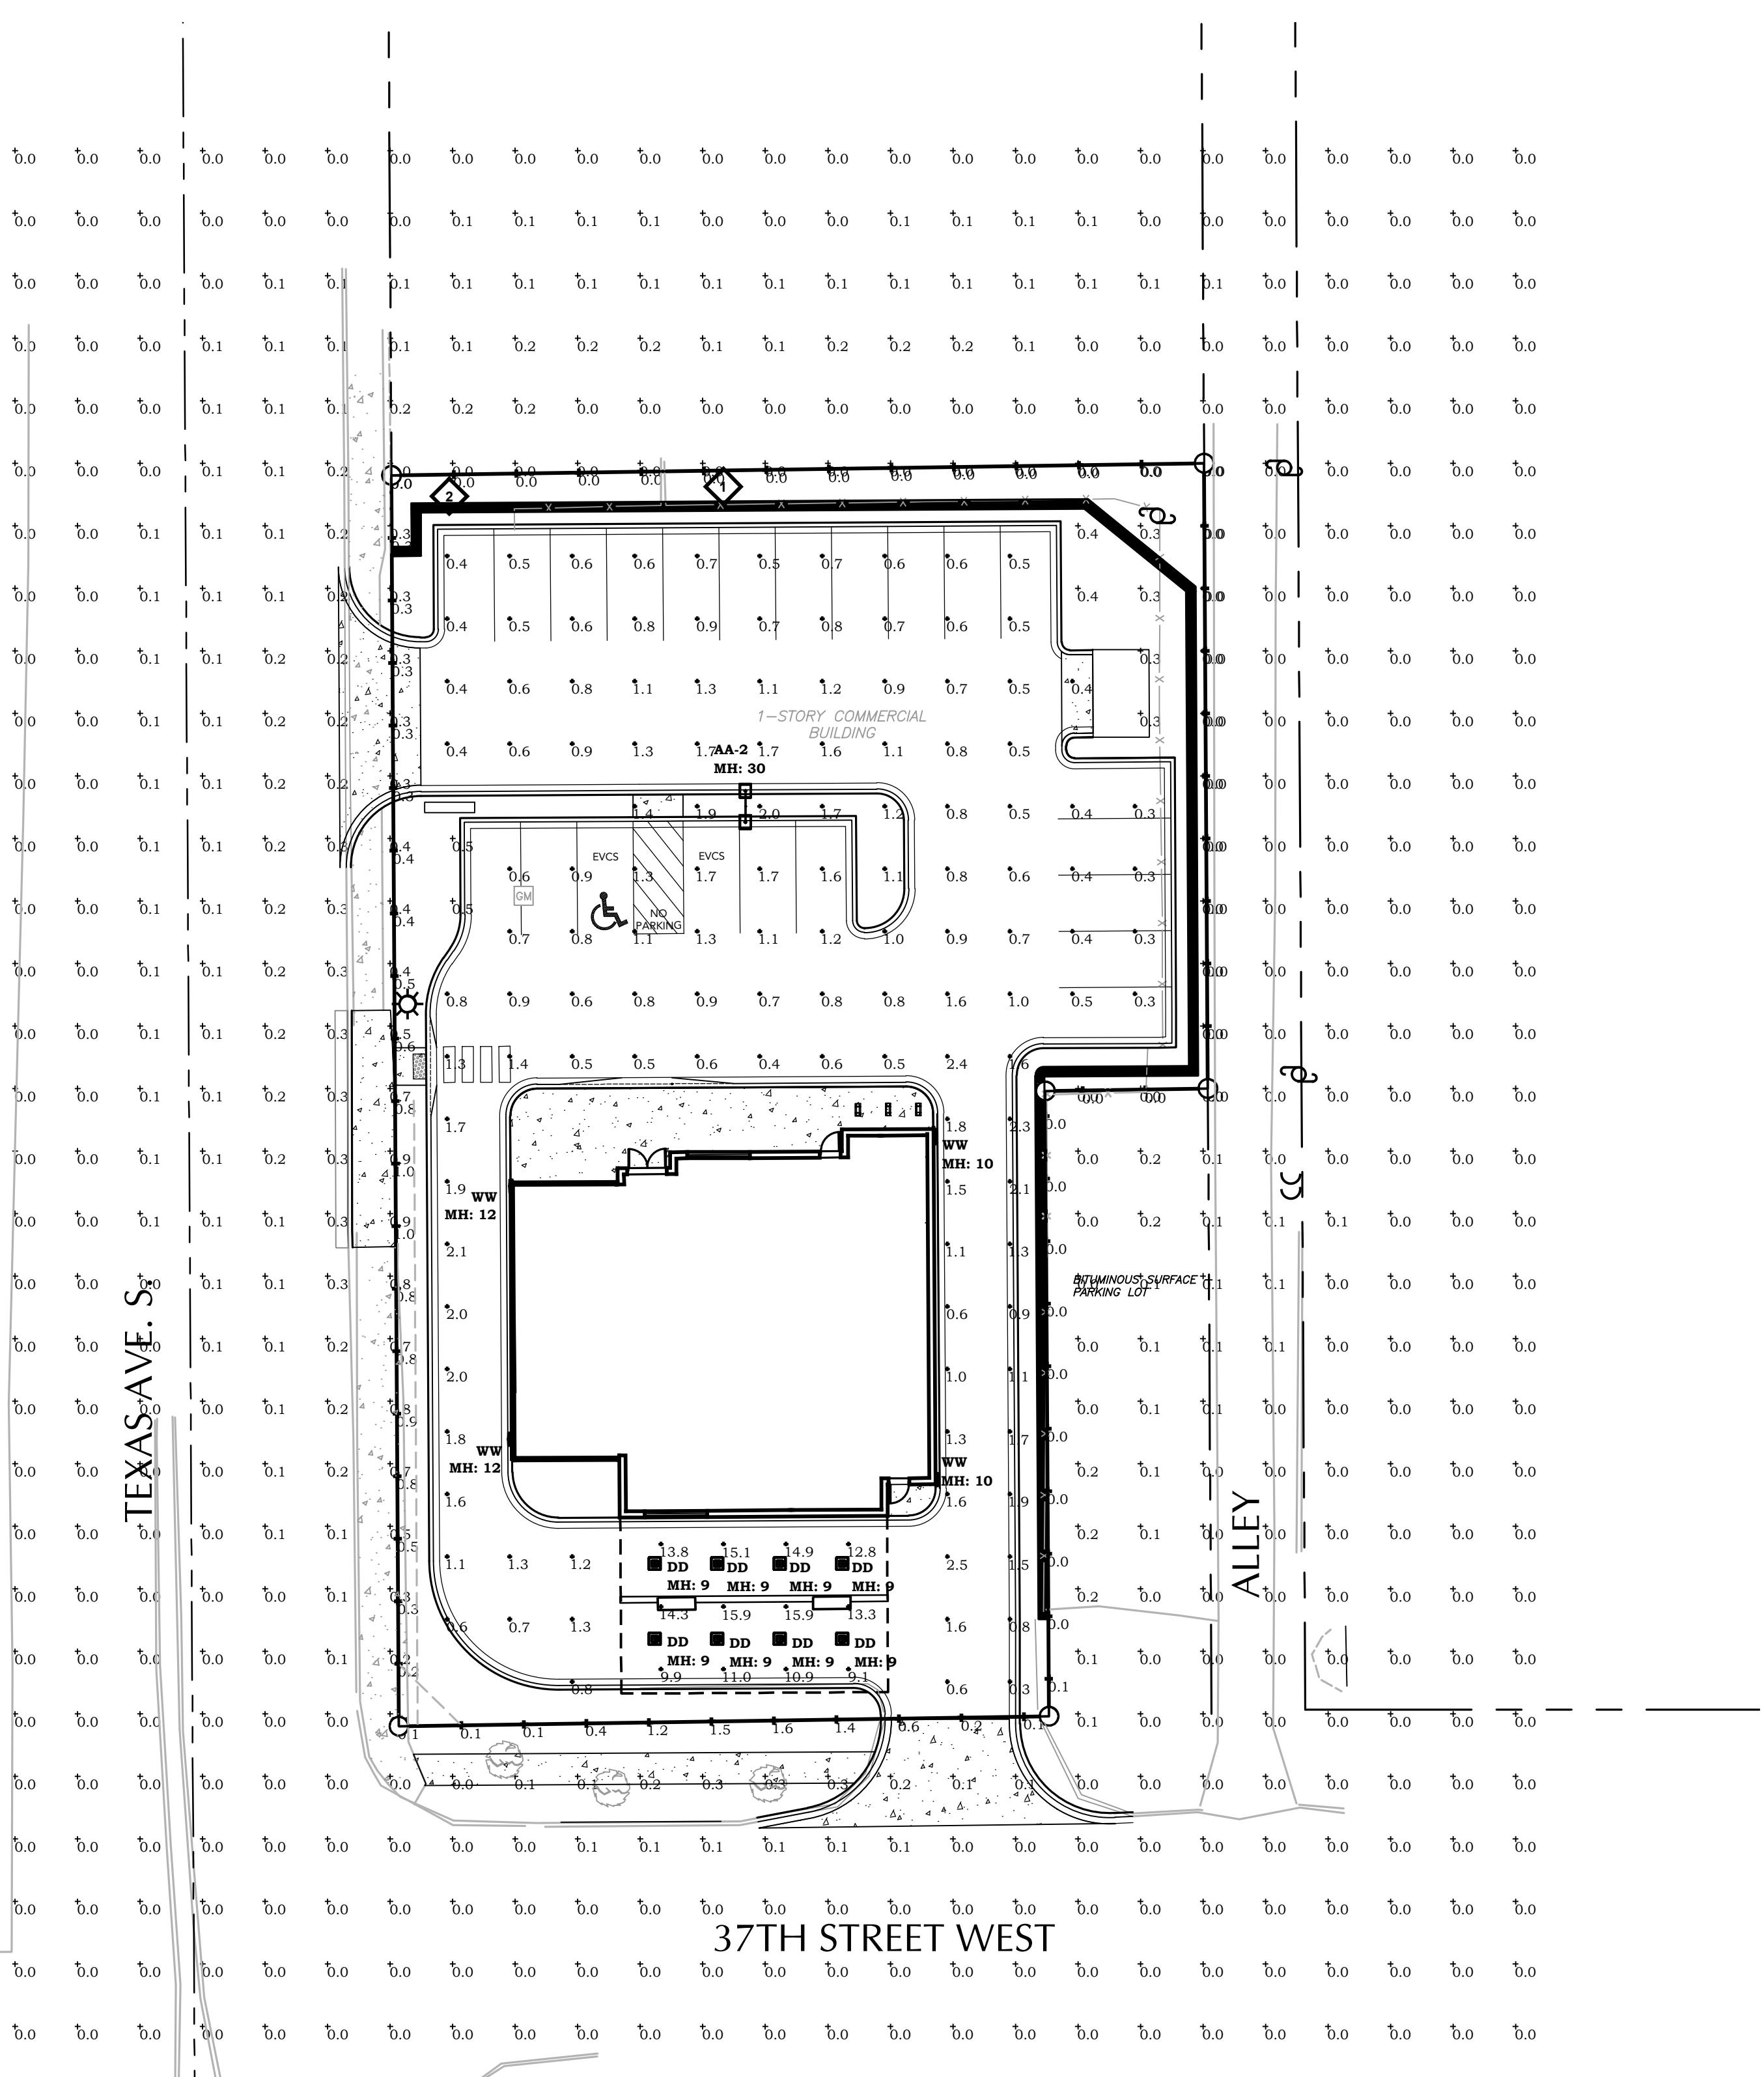

**Lighting by:**


Charlie Lesvitt, LC, MIES  
Lighting Fundamentals, LLC  
PO Box 50827  
Mendota, MN 55150-0877  
charlie@lightingfundamentalsllc.net  
651-399-7768



**WARNING:**

THE CONTRACTOR SHALL BE RESPONSIBLE FOR CALLING FOR LOCATIONS OF ALL EXISTING UTILITIES. THEY SHALL COOPERATE WITH ALL UTILITY COMPANIES IN MAINTAINING THEIR SERVICE AND / OR RELOCATION OF LINES.

THE CONTRACTOR SHALL CONTACT GOPHER STATE ONE CALL AT 651-454-0002 AT LEAST 48 HOURS IN ADVANCE FOR THE LOCATIONS OF ALL UNDERGROUND WIRES, CABLES, CONDUITS, PIPES, MANHOLES, VALVES OR OTHER BURIED STRUCTURES BEFORE DIGGING. THE CONTRACTOR SHALL REPAIR OR REPLACE THE ABOVE WHEN DAMAGED DURING CONSTRUCTION AT NO COST TO THE OWNER.

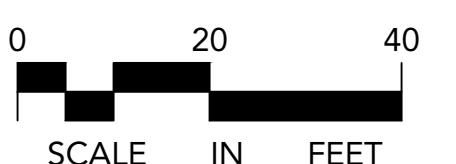

CALL BEFORE YOU DIG!  
Gopher State One Call  
TWIN CITY AREA: 651-454-0002  
TOLL FREE: 1-800-252-1166

**PHOTOMETRIC PLAN**  
**PH-1**