

C:\Revit Local\20003-CB-StLouis Park-8115 HWY N7 - mixed use v3_rjand@kaaswilson.com.rvt


NOT FOR CONSTRUCTION

Date	Revision	Rev. No.


Shadow Study

1" = 100'-0"

A121

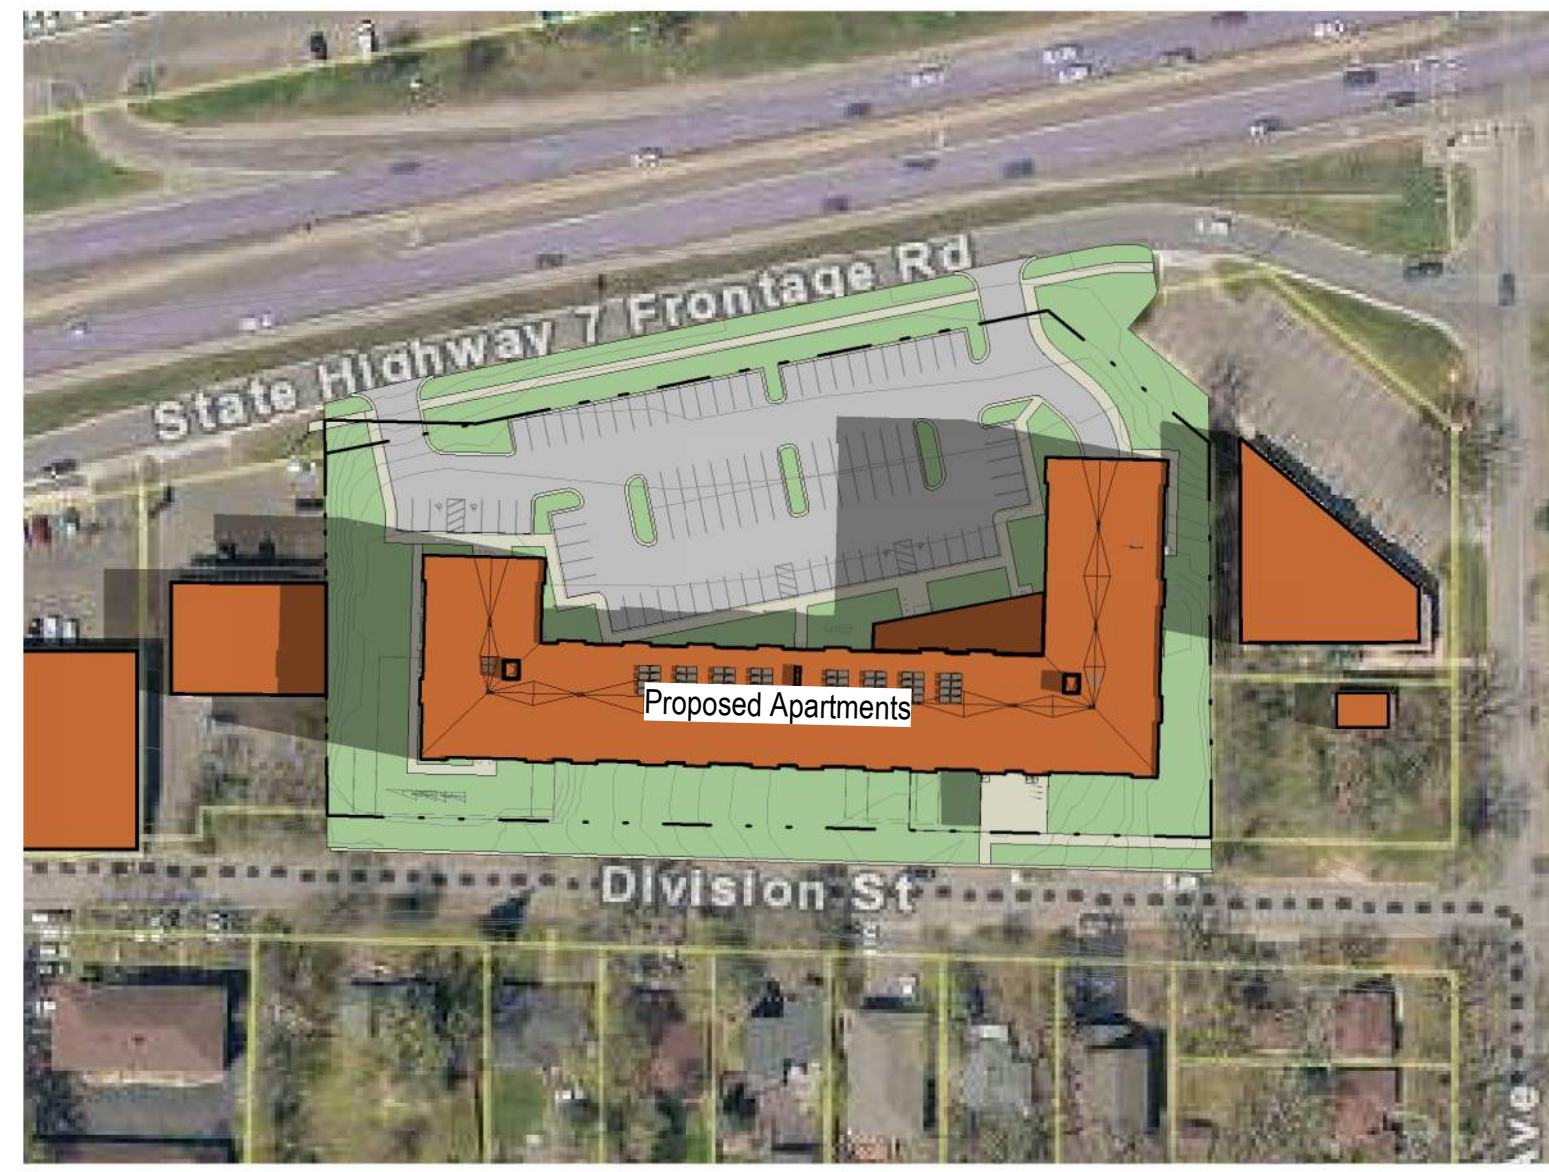


1 Shadow Study 3-20 9am
1" = 100'-0"

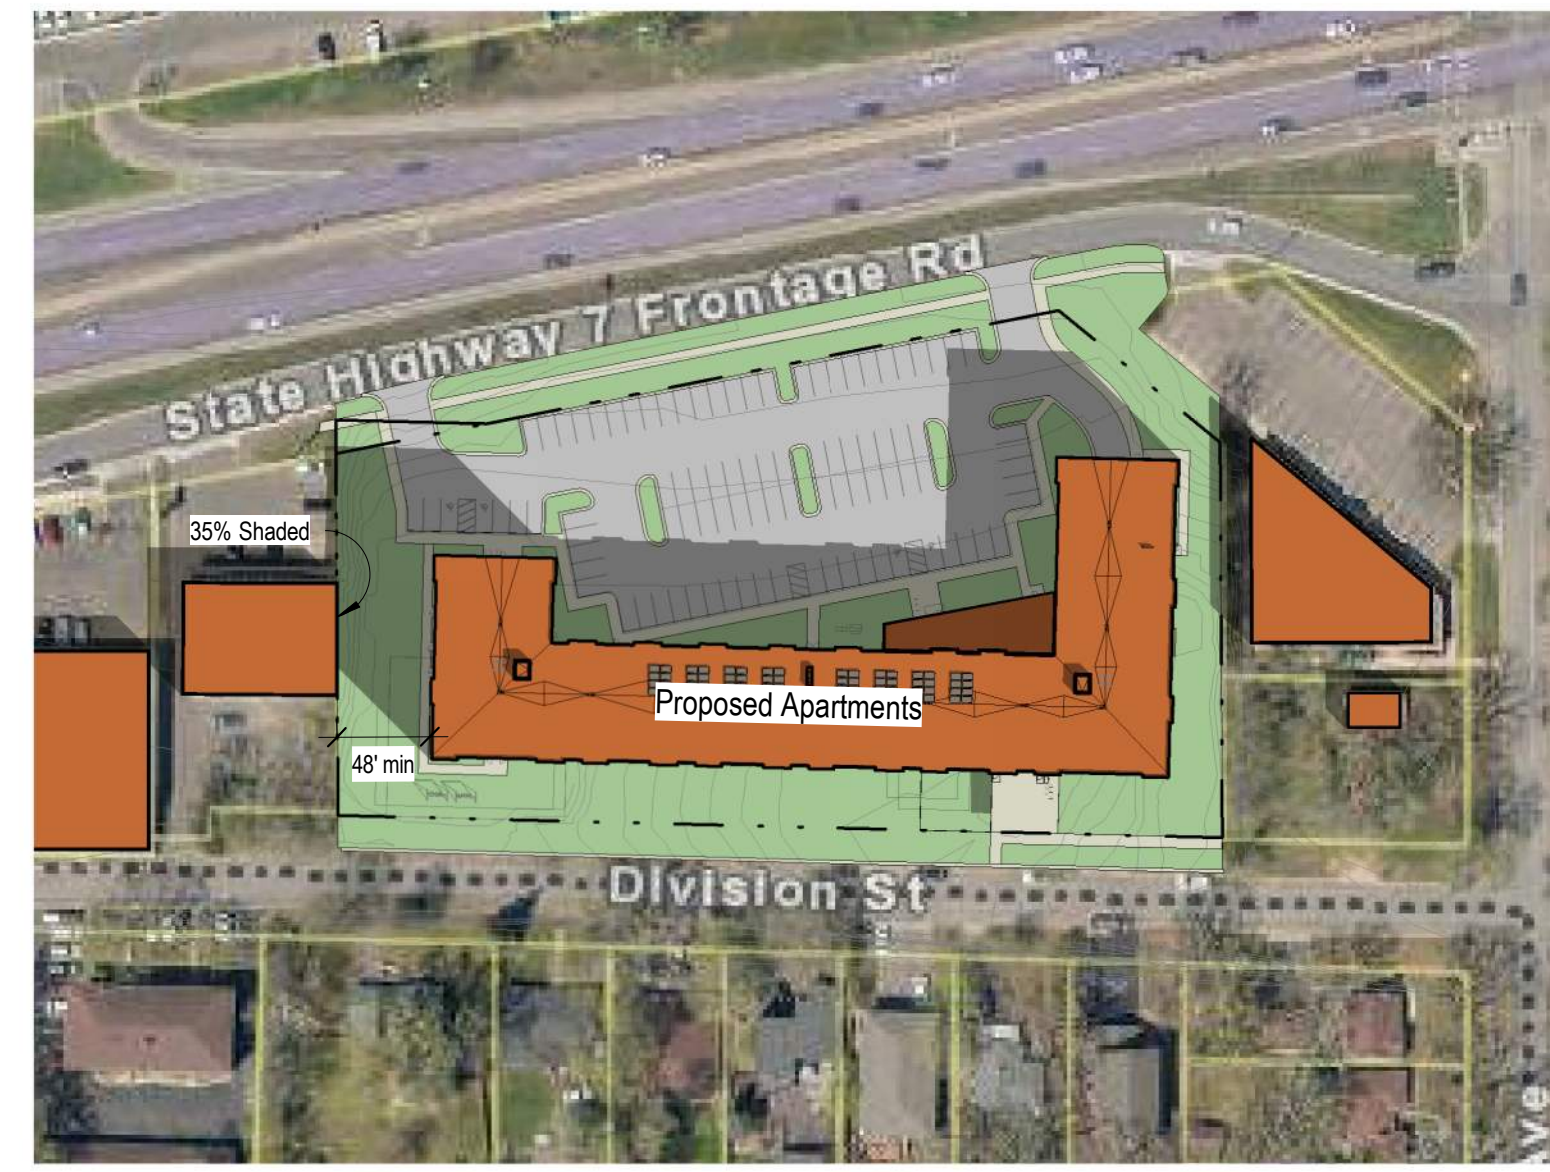


9 Shadow Study 3-20 11am
1" = 100'-0"




10 Shadow Study 3-20 1pm
1" = 100'-0"

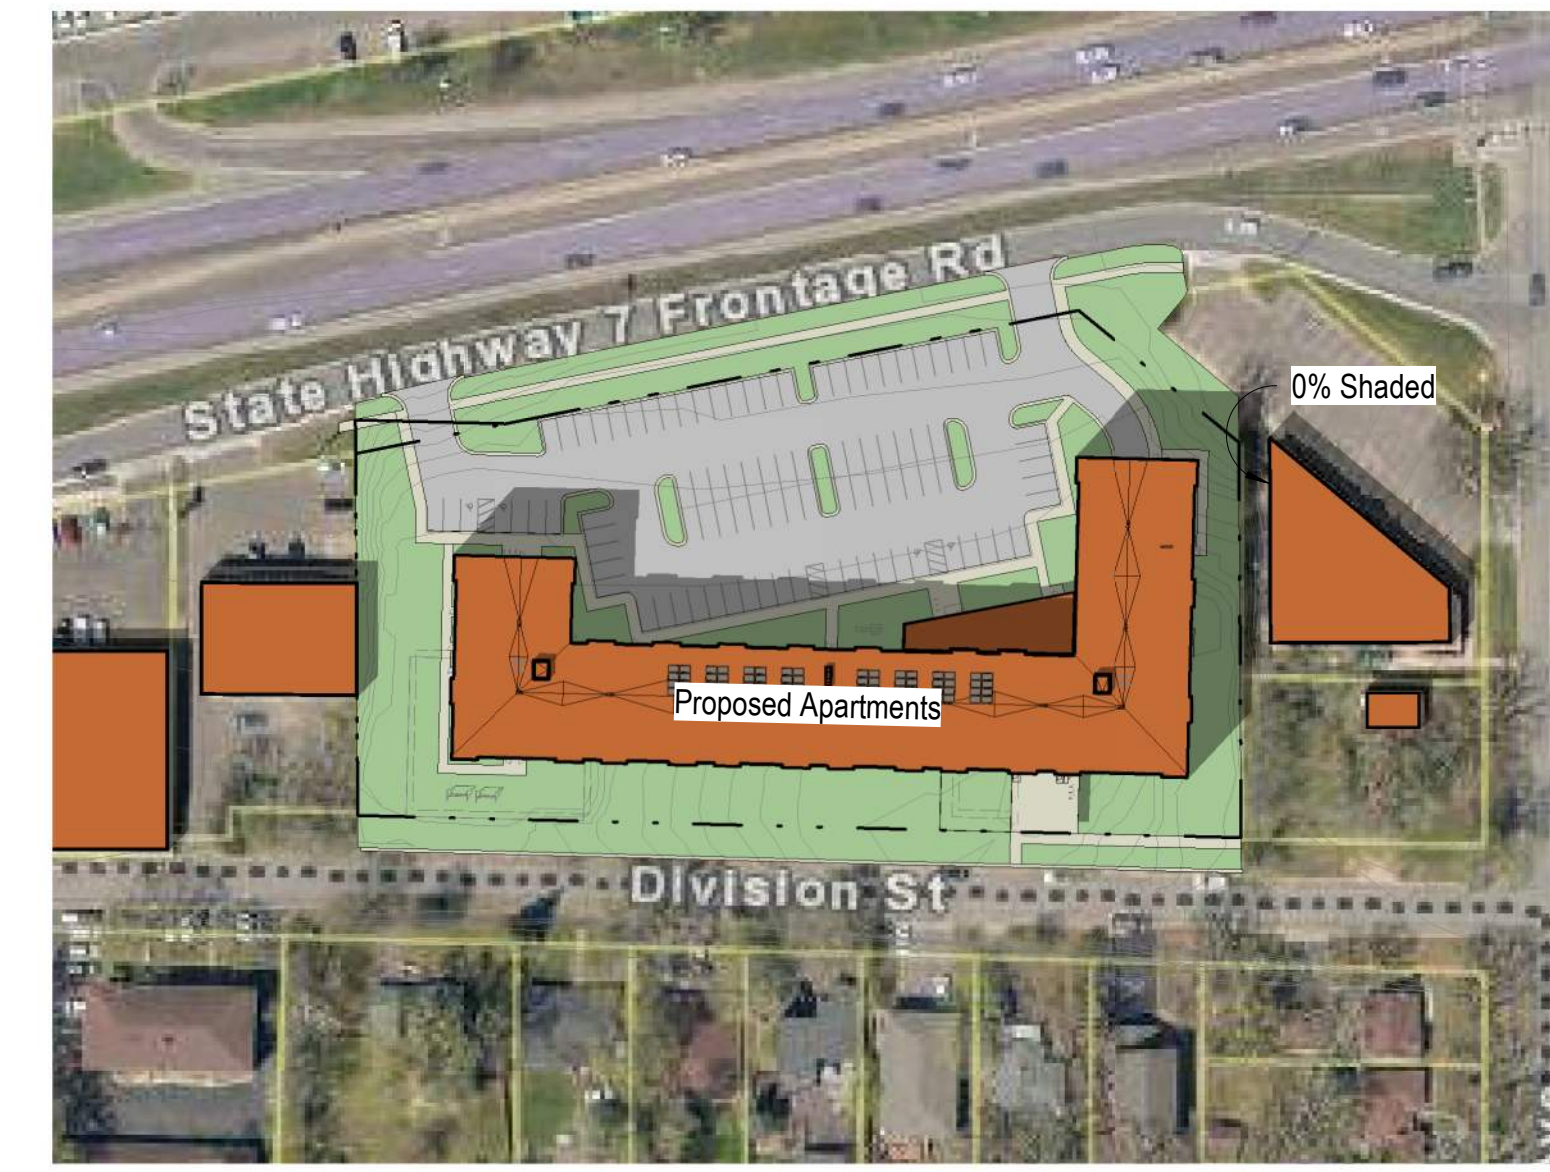


2 Shadow Study 3-20 3pm
1" = 100'-0"

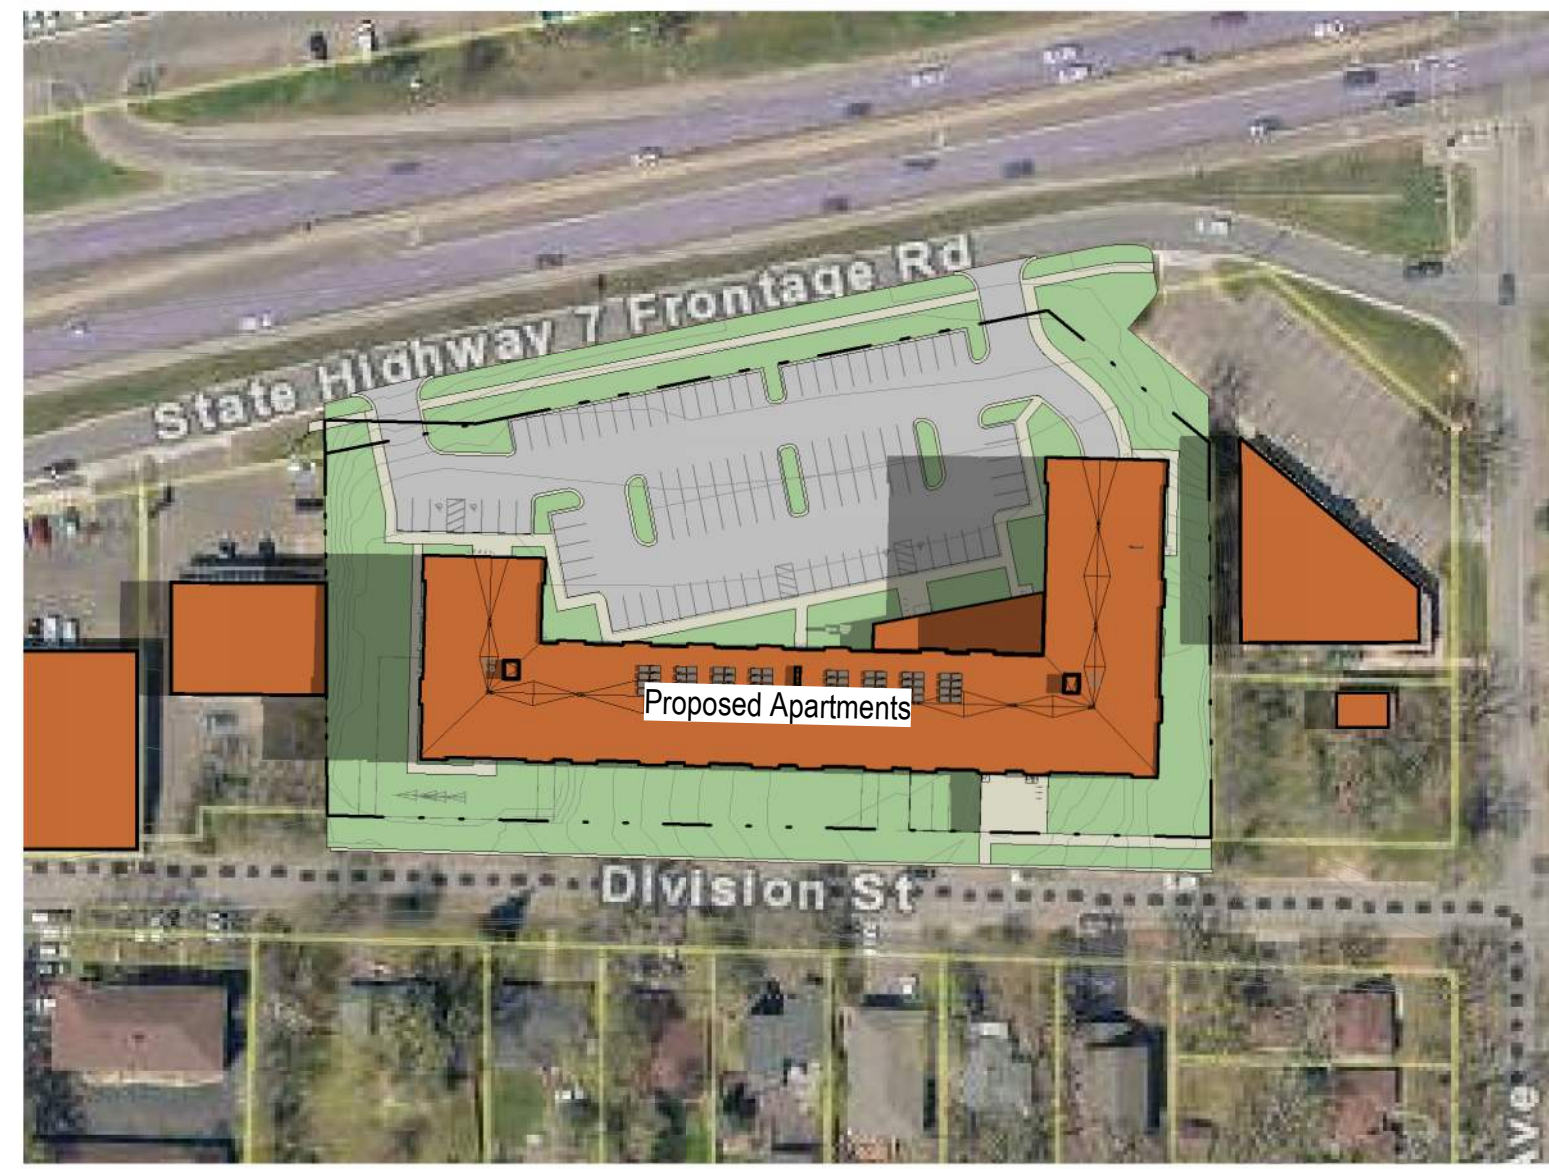


3 Shadow Study 6-21 9am
1" = 100'-0"

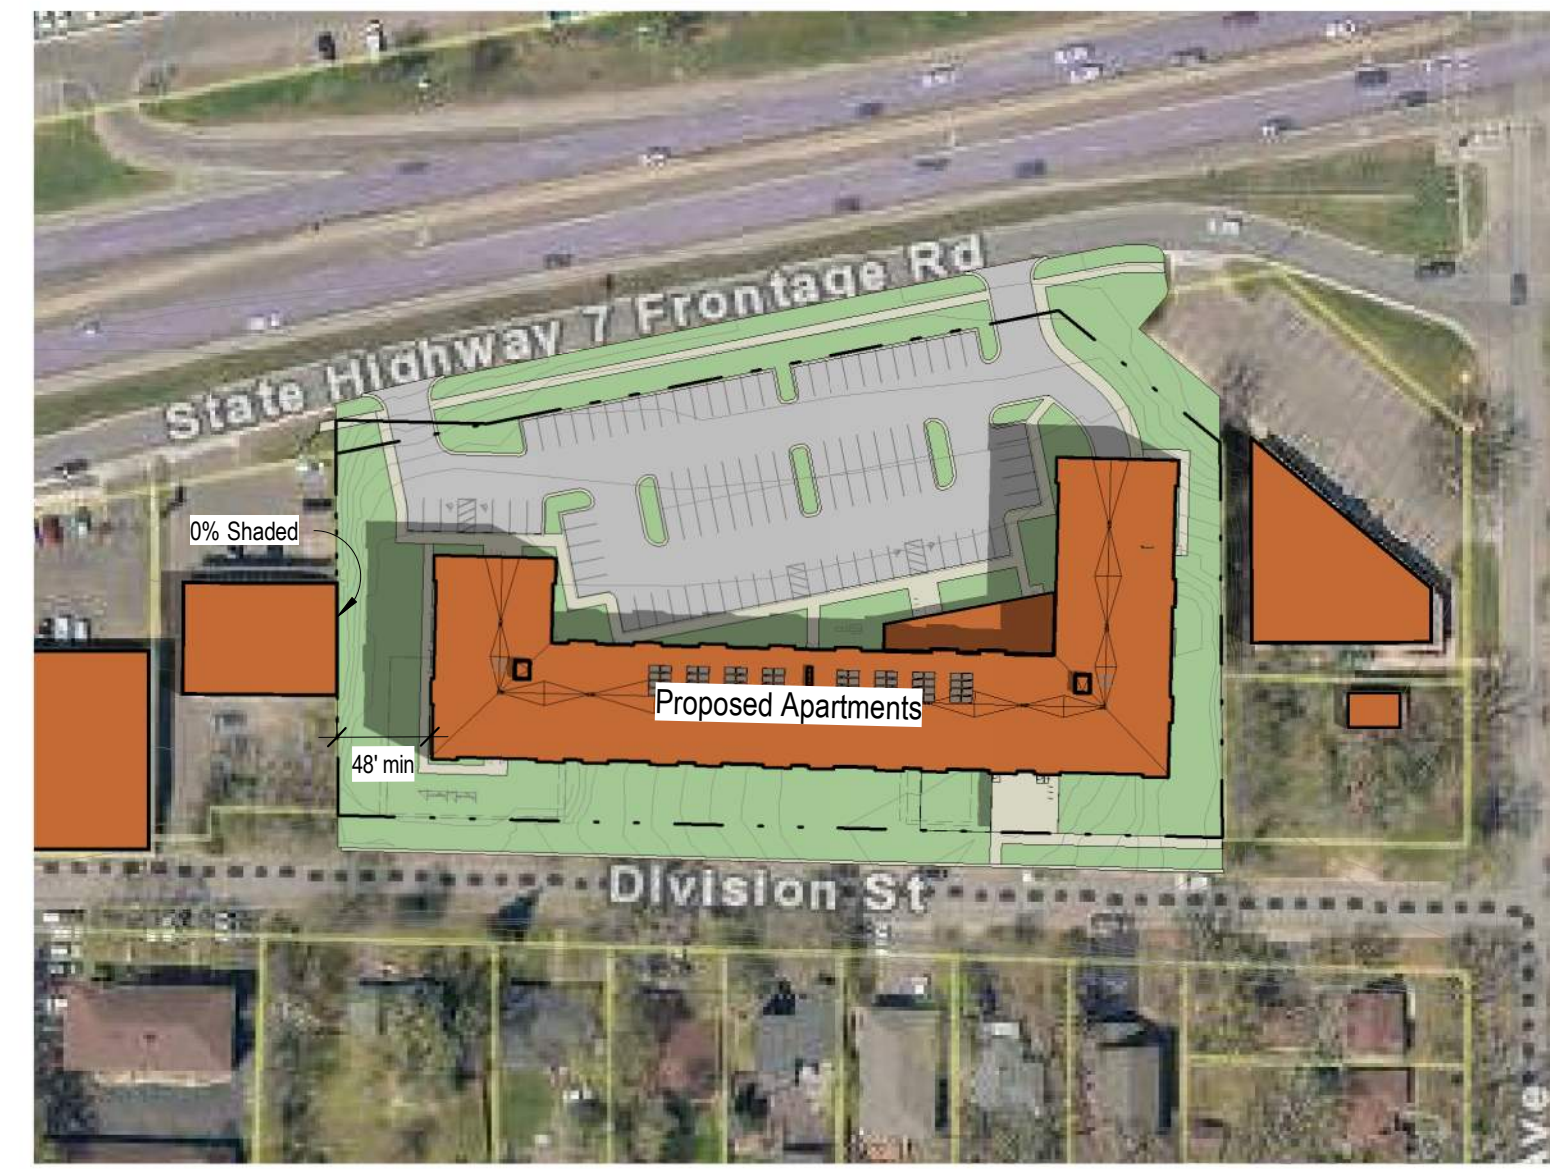

11 Shadow Study 6-21 11am
1" = 100'-0"

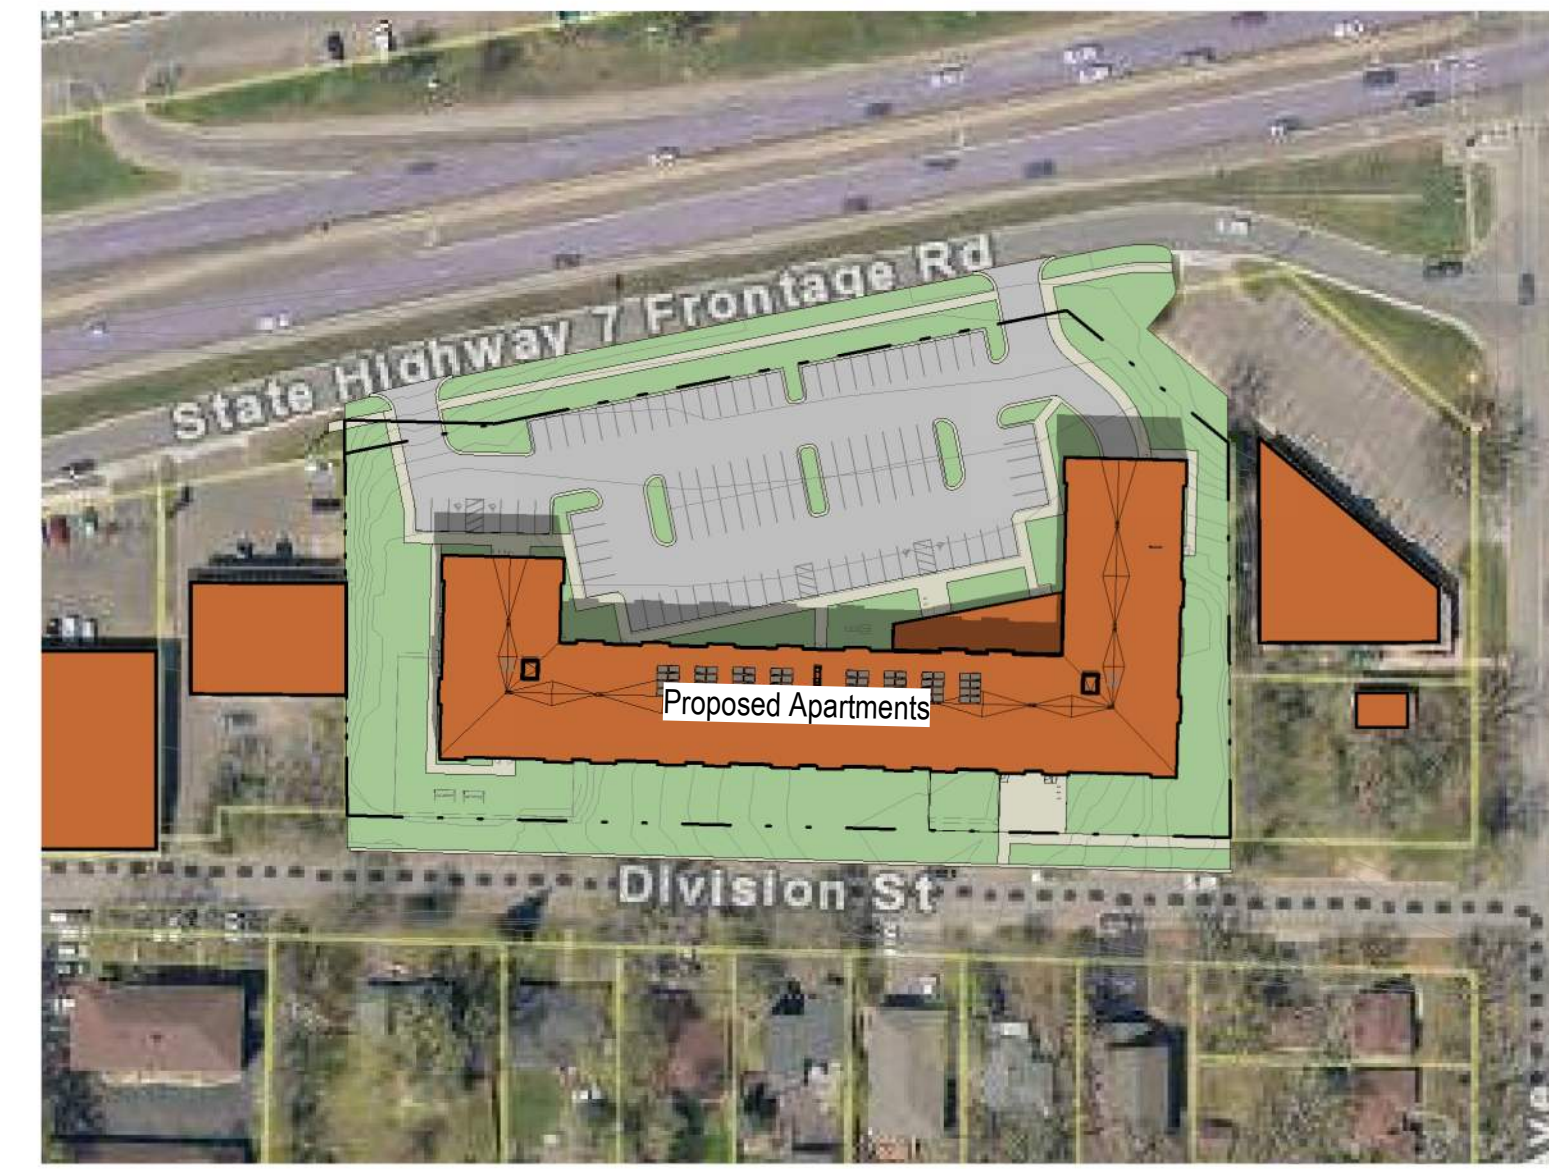


12 Shadow Study 6-21 1pm
1" = 100'-0"

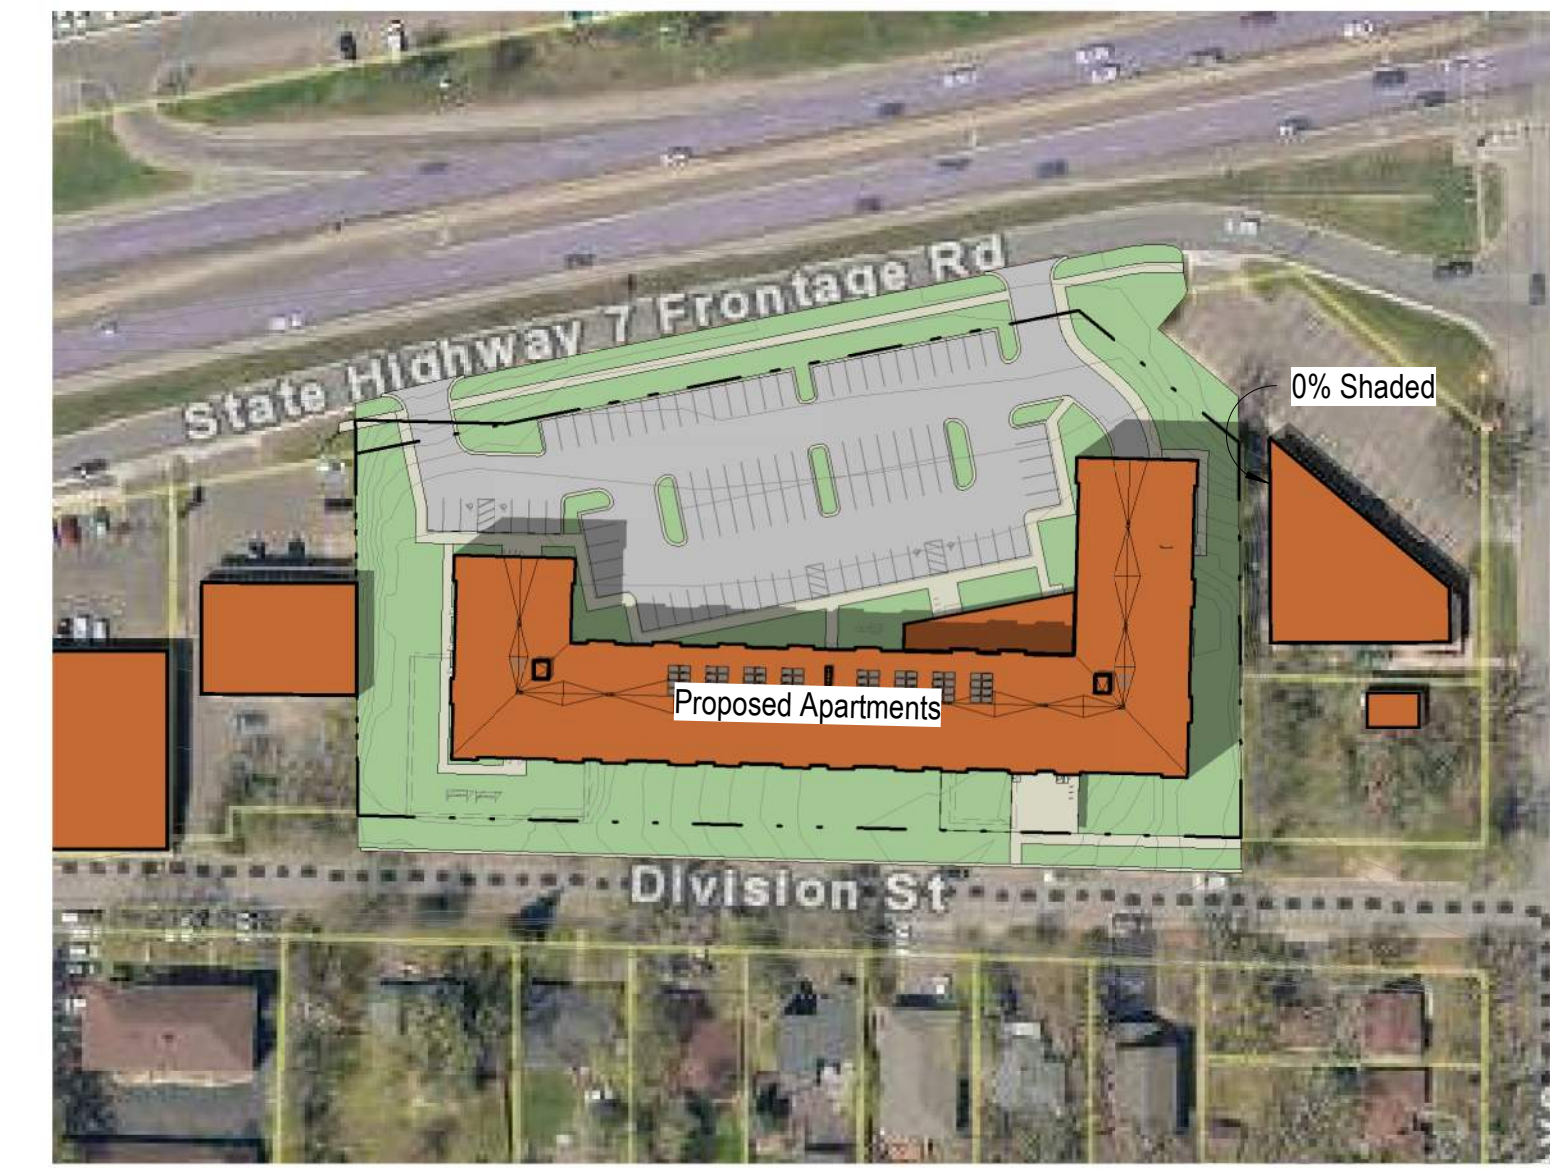


4 Shadow Study 6-21 3pm
1" = 100'-0"




5 Shadow Study 9-22 9am
1" = 100'-0"

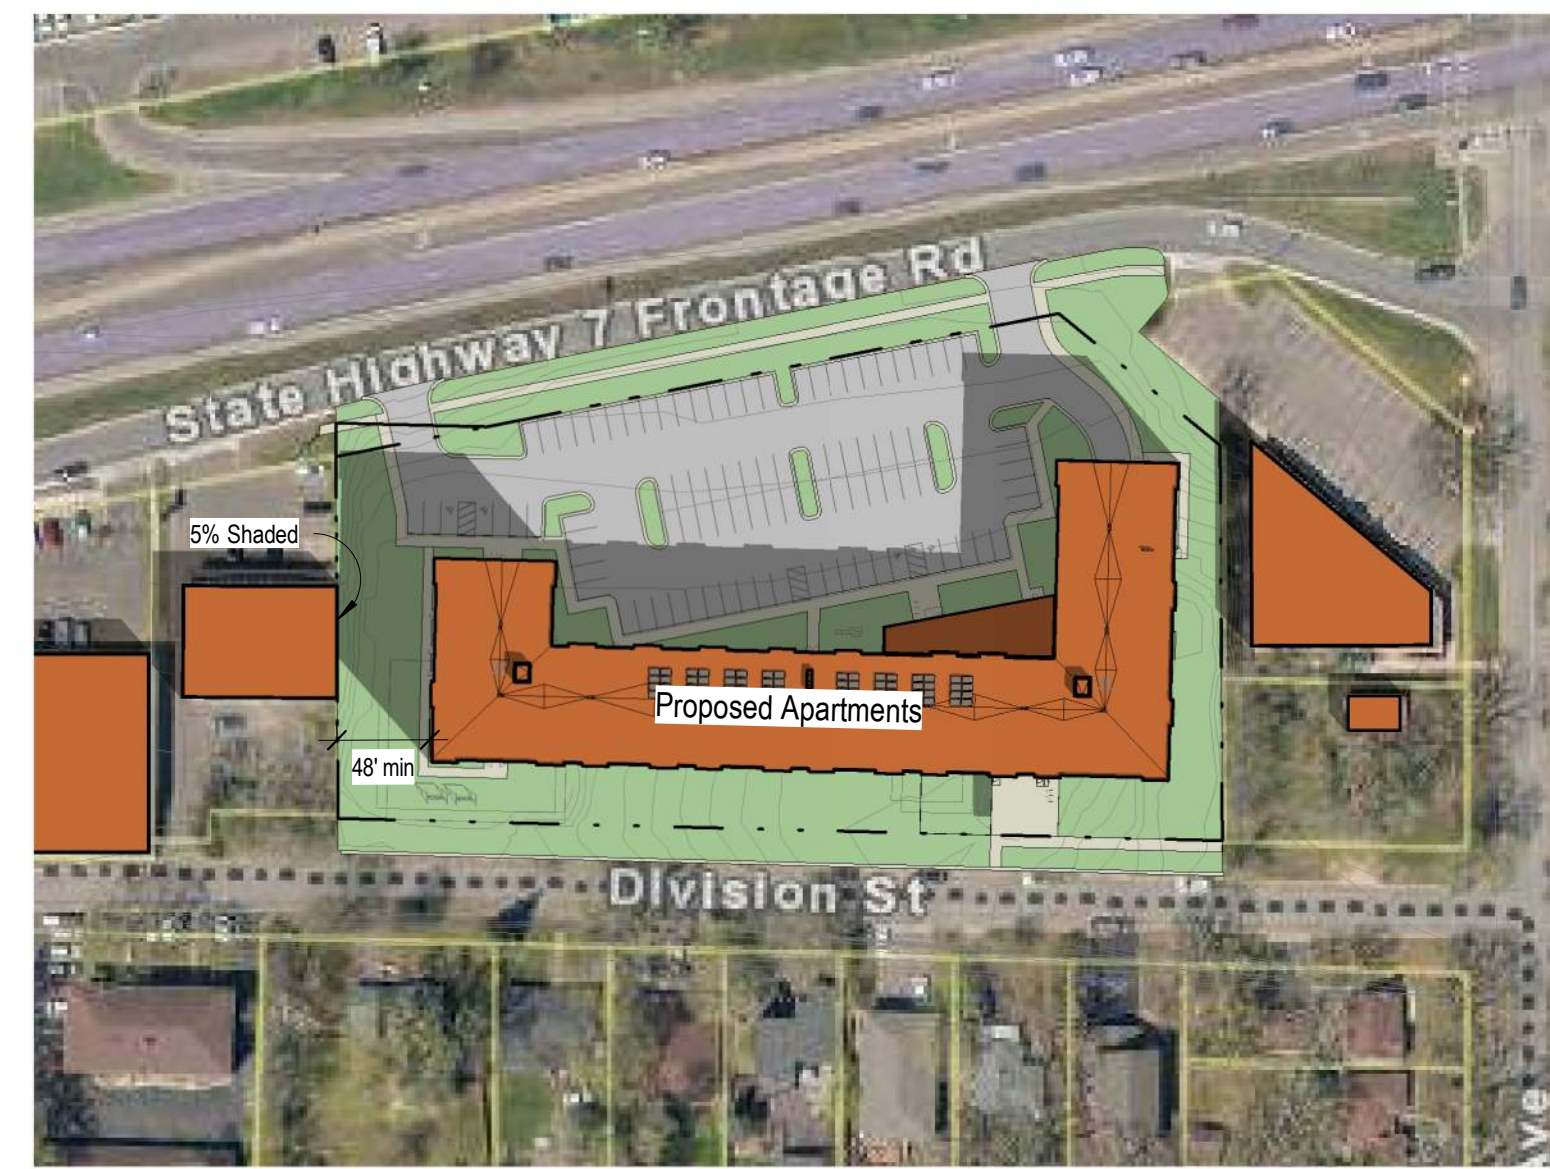

13 Shadow Study 9-22 11am
1" = 100'-0"

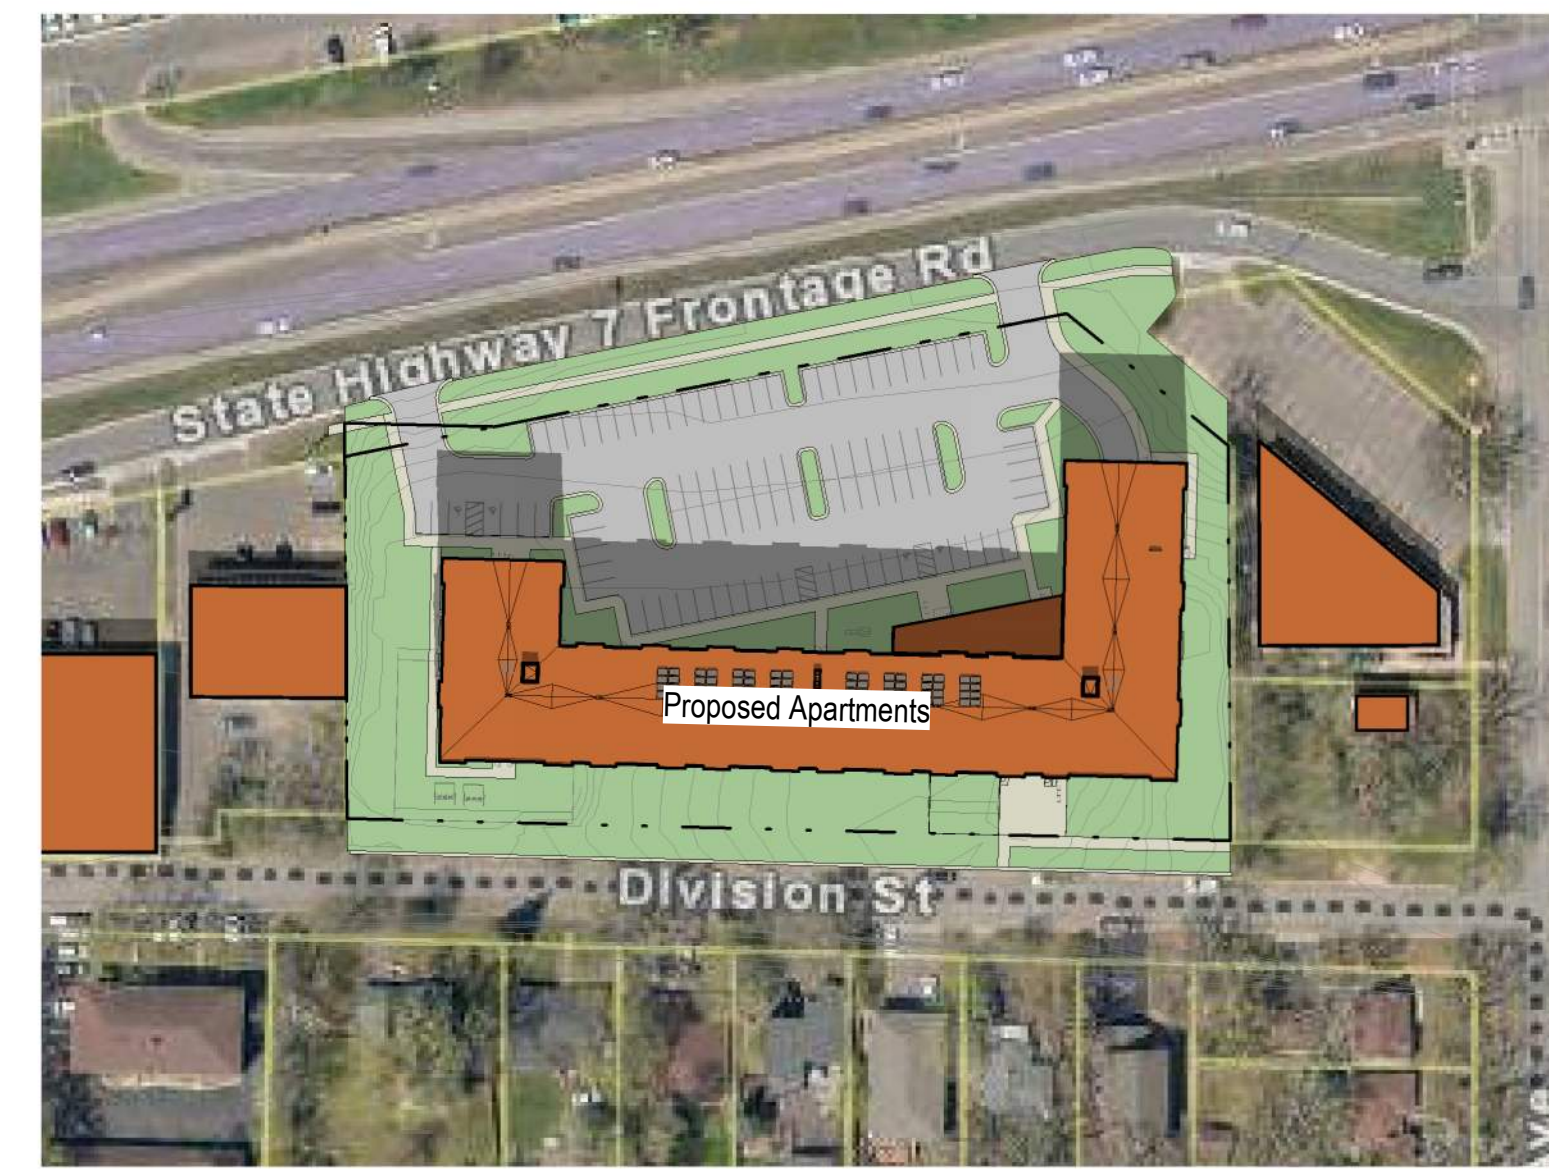


14 Shadow Study 9-22 255pm
1" = 100'-0"

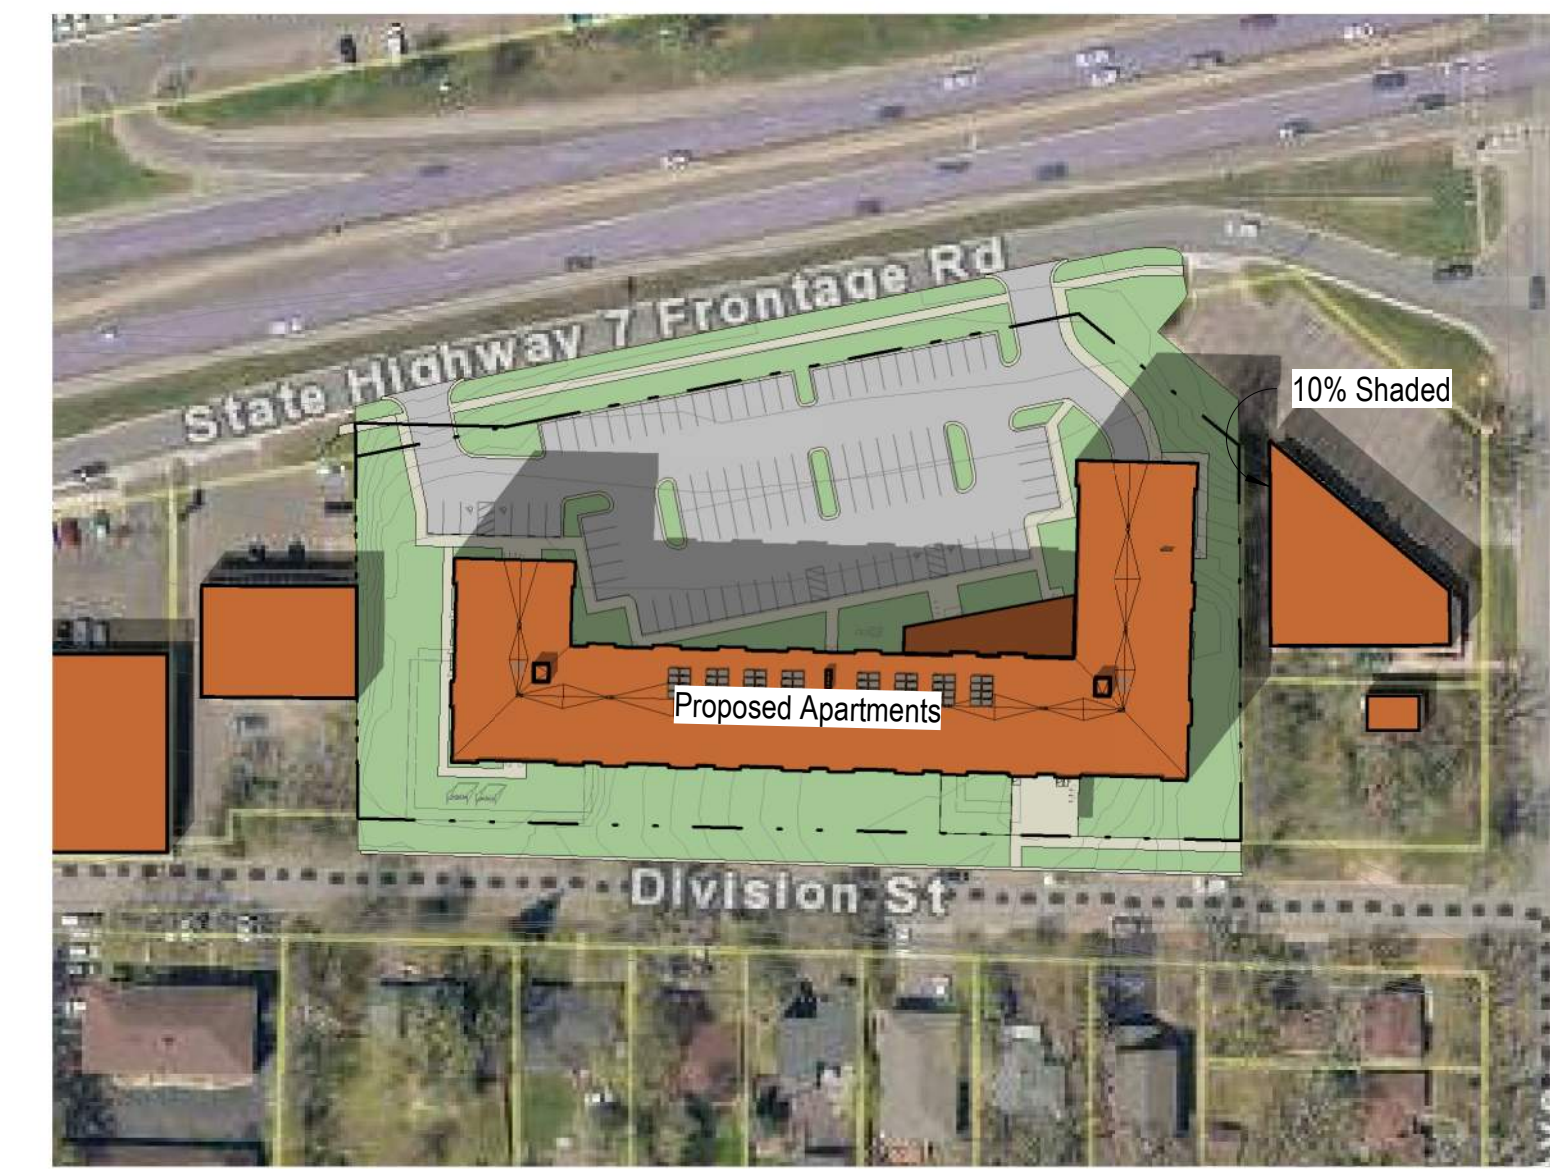

6 Shadow Study 9-22 3pm
1" = 100'-0"




7 Shadow Study 12-21 9am
1" = 100'-0"

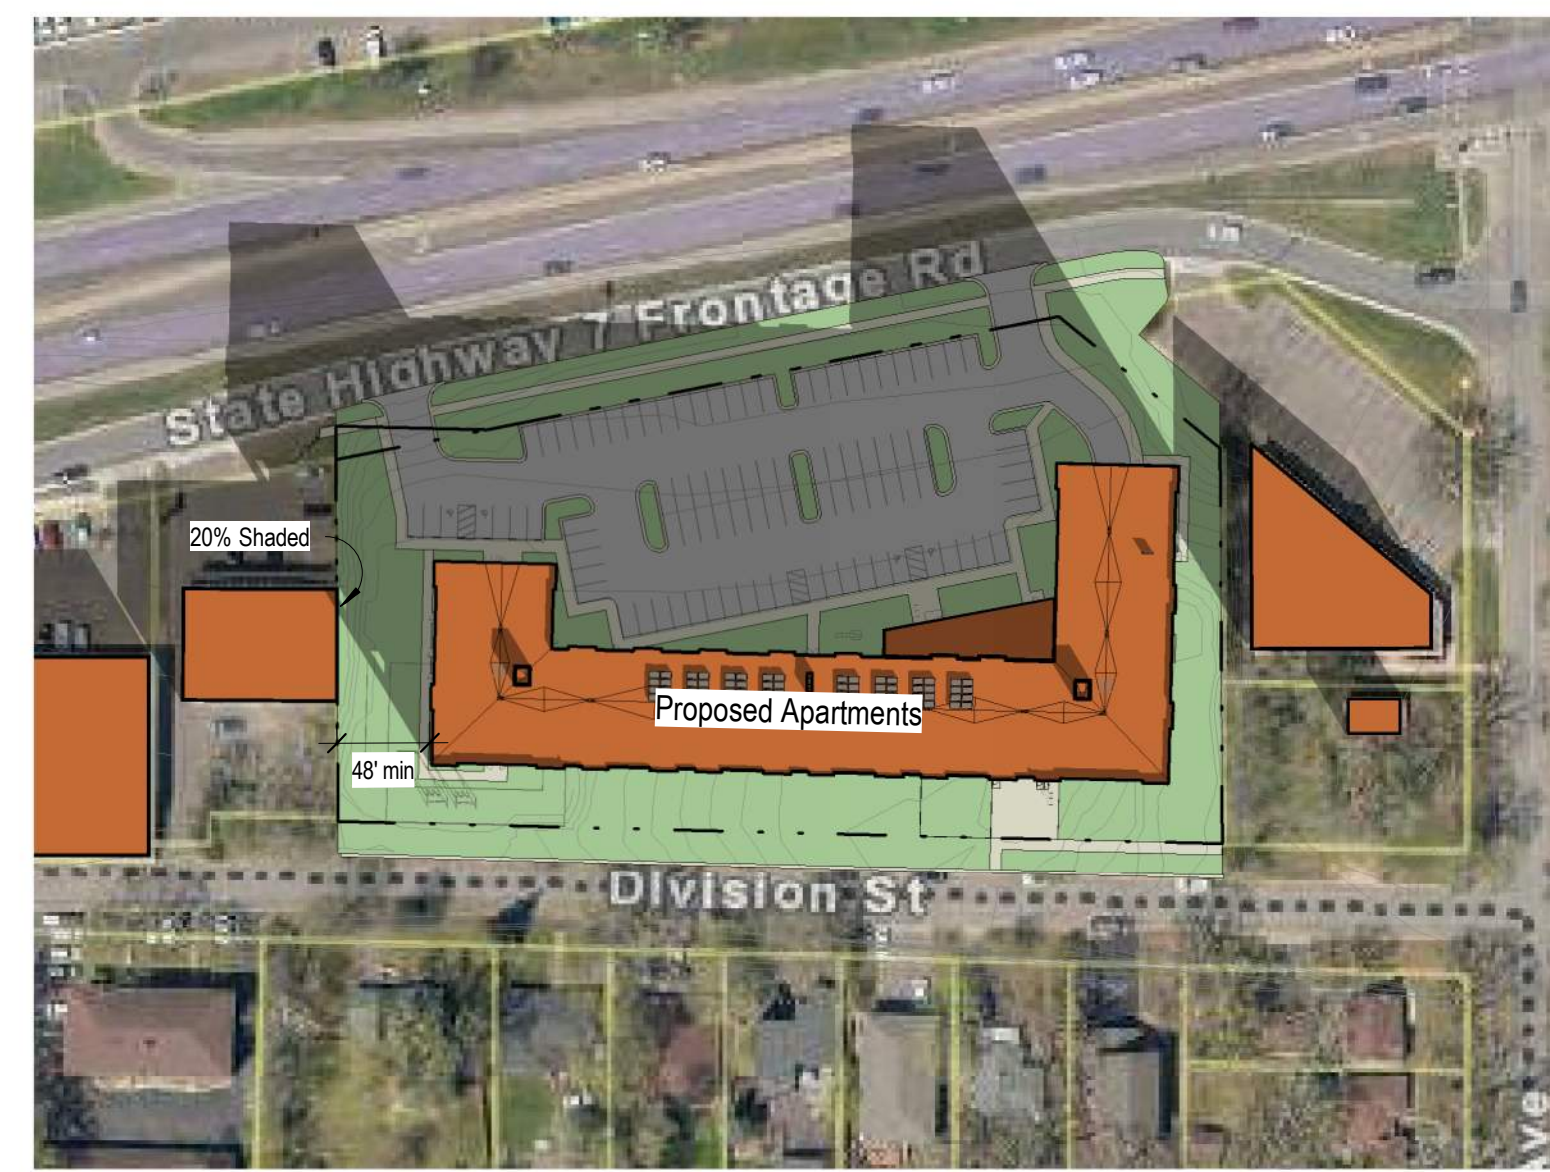

15 Shadow Study 12-21 11am
1" = 100'-0"



16 Shadow Study 12-21 1pm
1" = 100'-0"

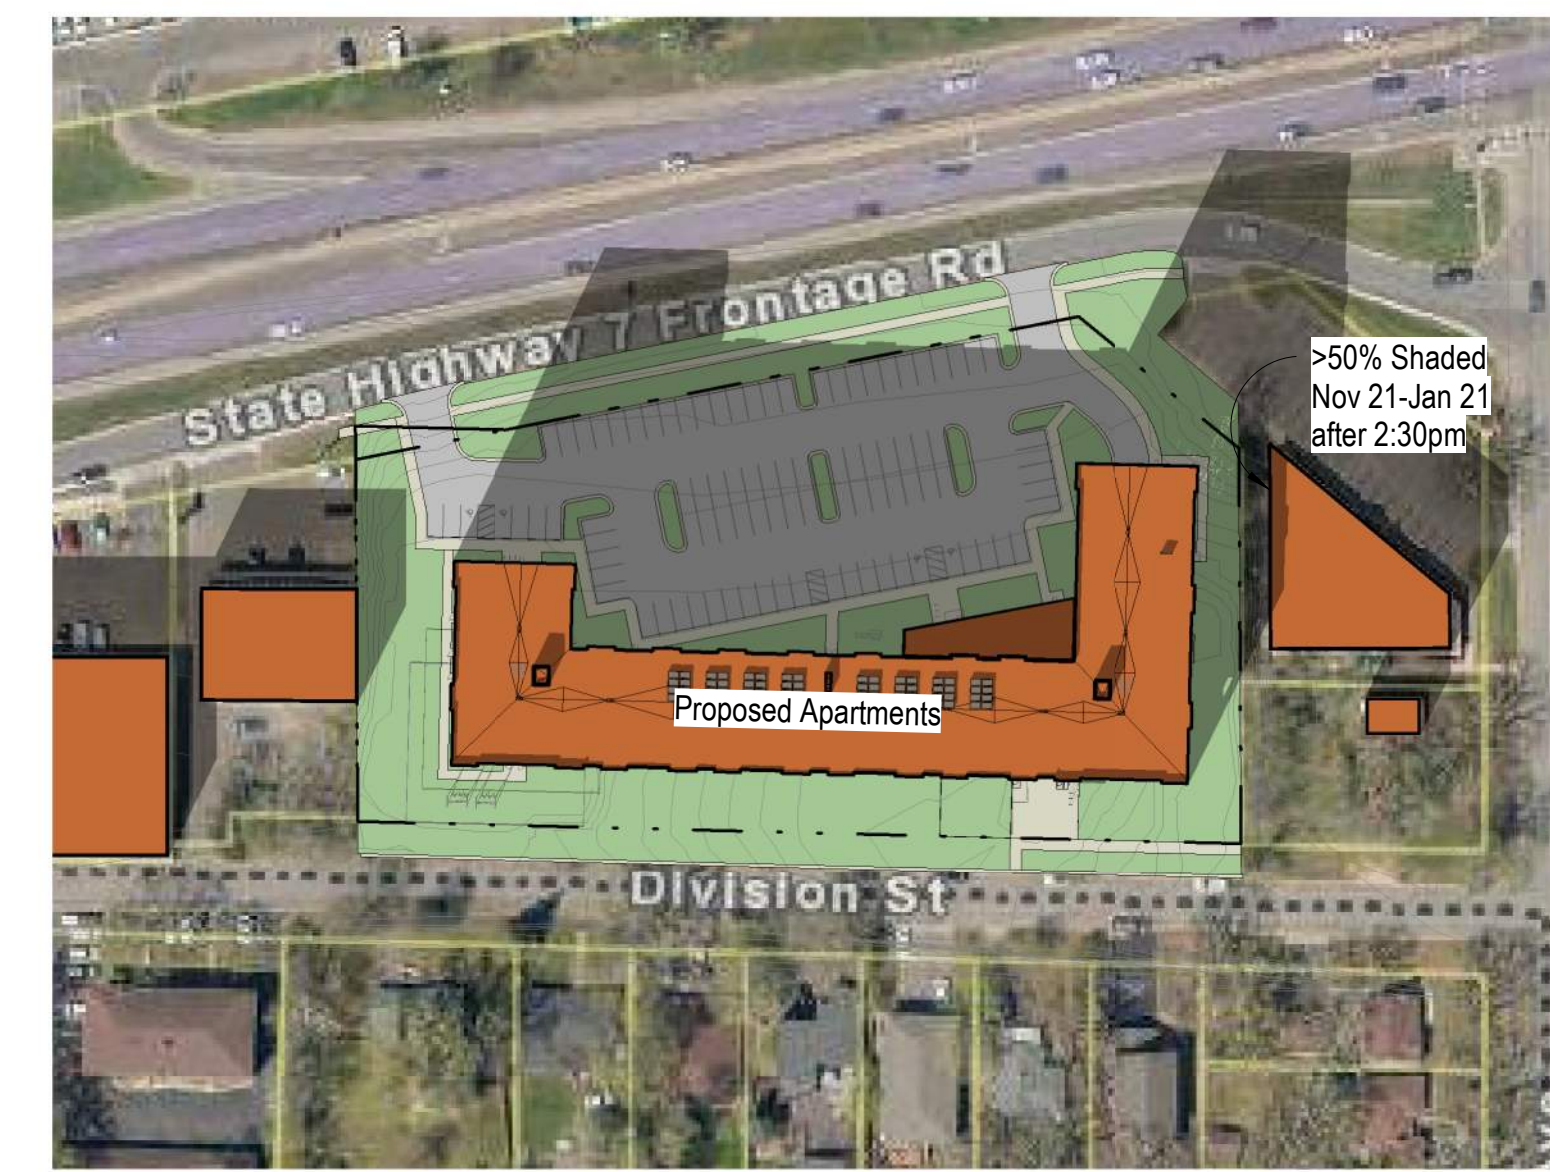

8 Shadow Study 12-21 3pm
1" = 100'-0"

Copyright Kaas Wilson Architects 5/27/2021 2:05:08 PM