



BUS STOPS MUST PROVIDE ADA LANDING A MINIMUM OF 5' WIDE AND 8' DEEP. 2% MAX SLOPE IN ALL DIRECTIONS.

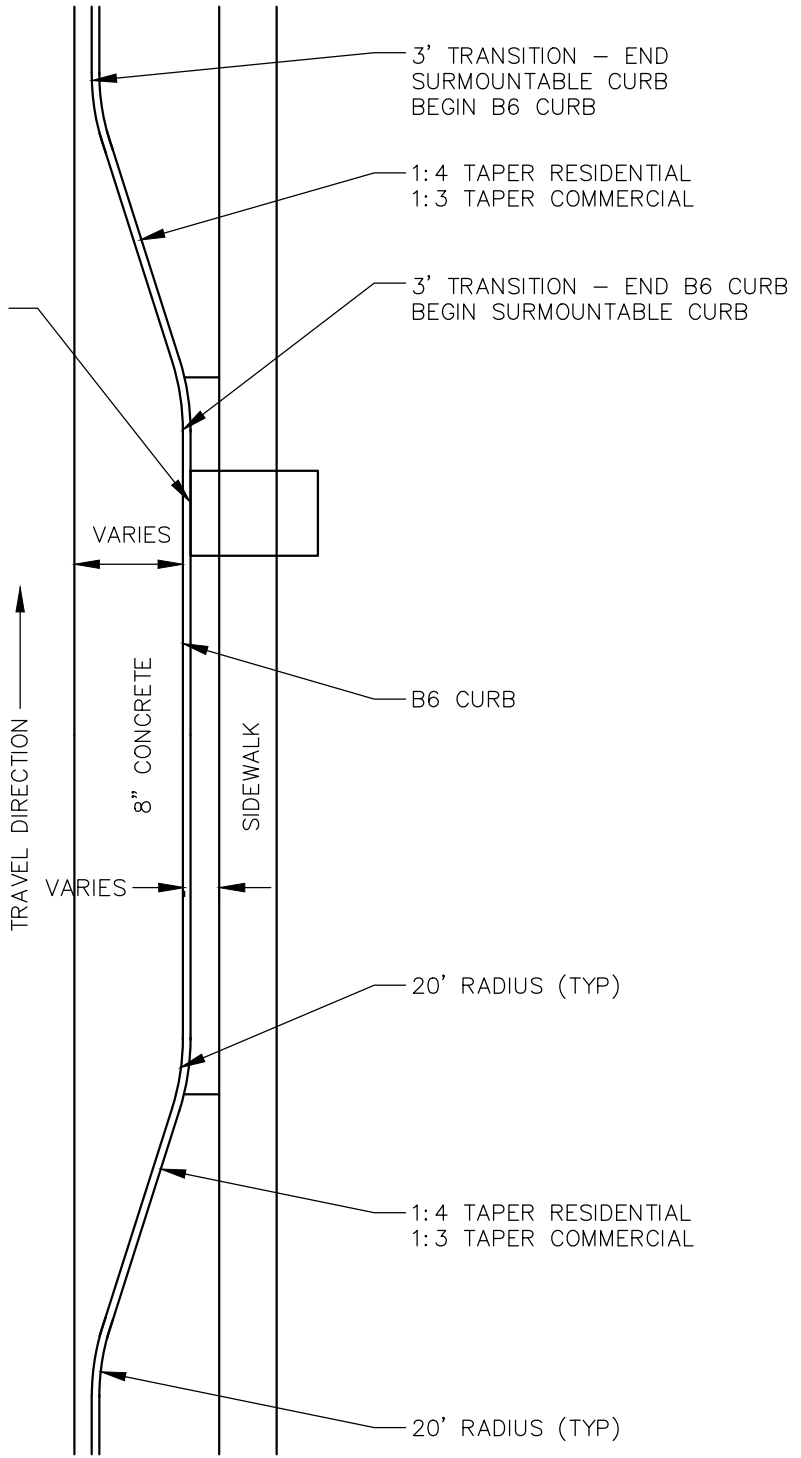

NOTES:

1. LENGTH OF BUMPOUT VARIES BY LOCATION.
2. IF BACK OF CURB IS LESS THAN 3.5' FROM SIDEWALK, FILL AREA WITH 6" CONCRETE.
3. DRAIN STORMWATER TOWARDS CURB TO MINIMIZE NEED FOR VALLEY GUTTERS.
4. DOWEL CURB INTO 8" CONCRETE USING #4 REBAR SPACED 30" ON CENTER.

	<h2>CURB BUMP OUT</h2>	<p>PUBLISH DATE 12/29/22</p>	<p>PLATE NO. ST-23</p>
--	------------------------	----------------------------------	----------------------------