


MATCH LINE A



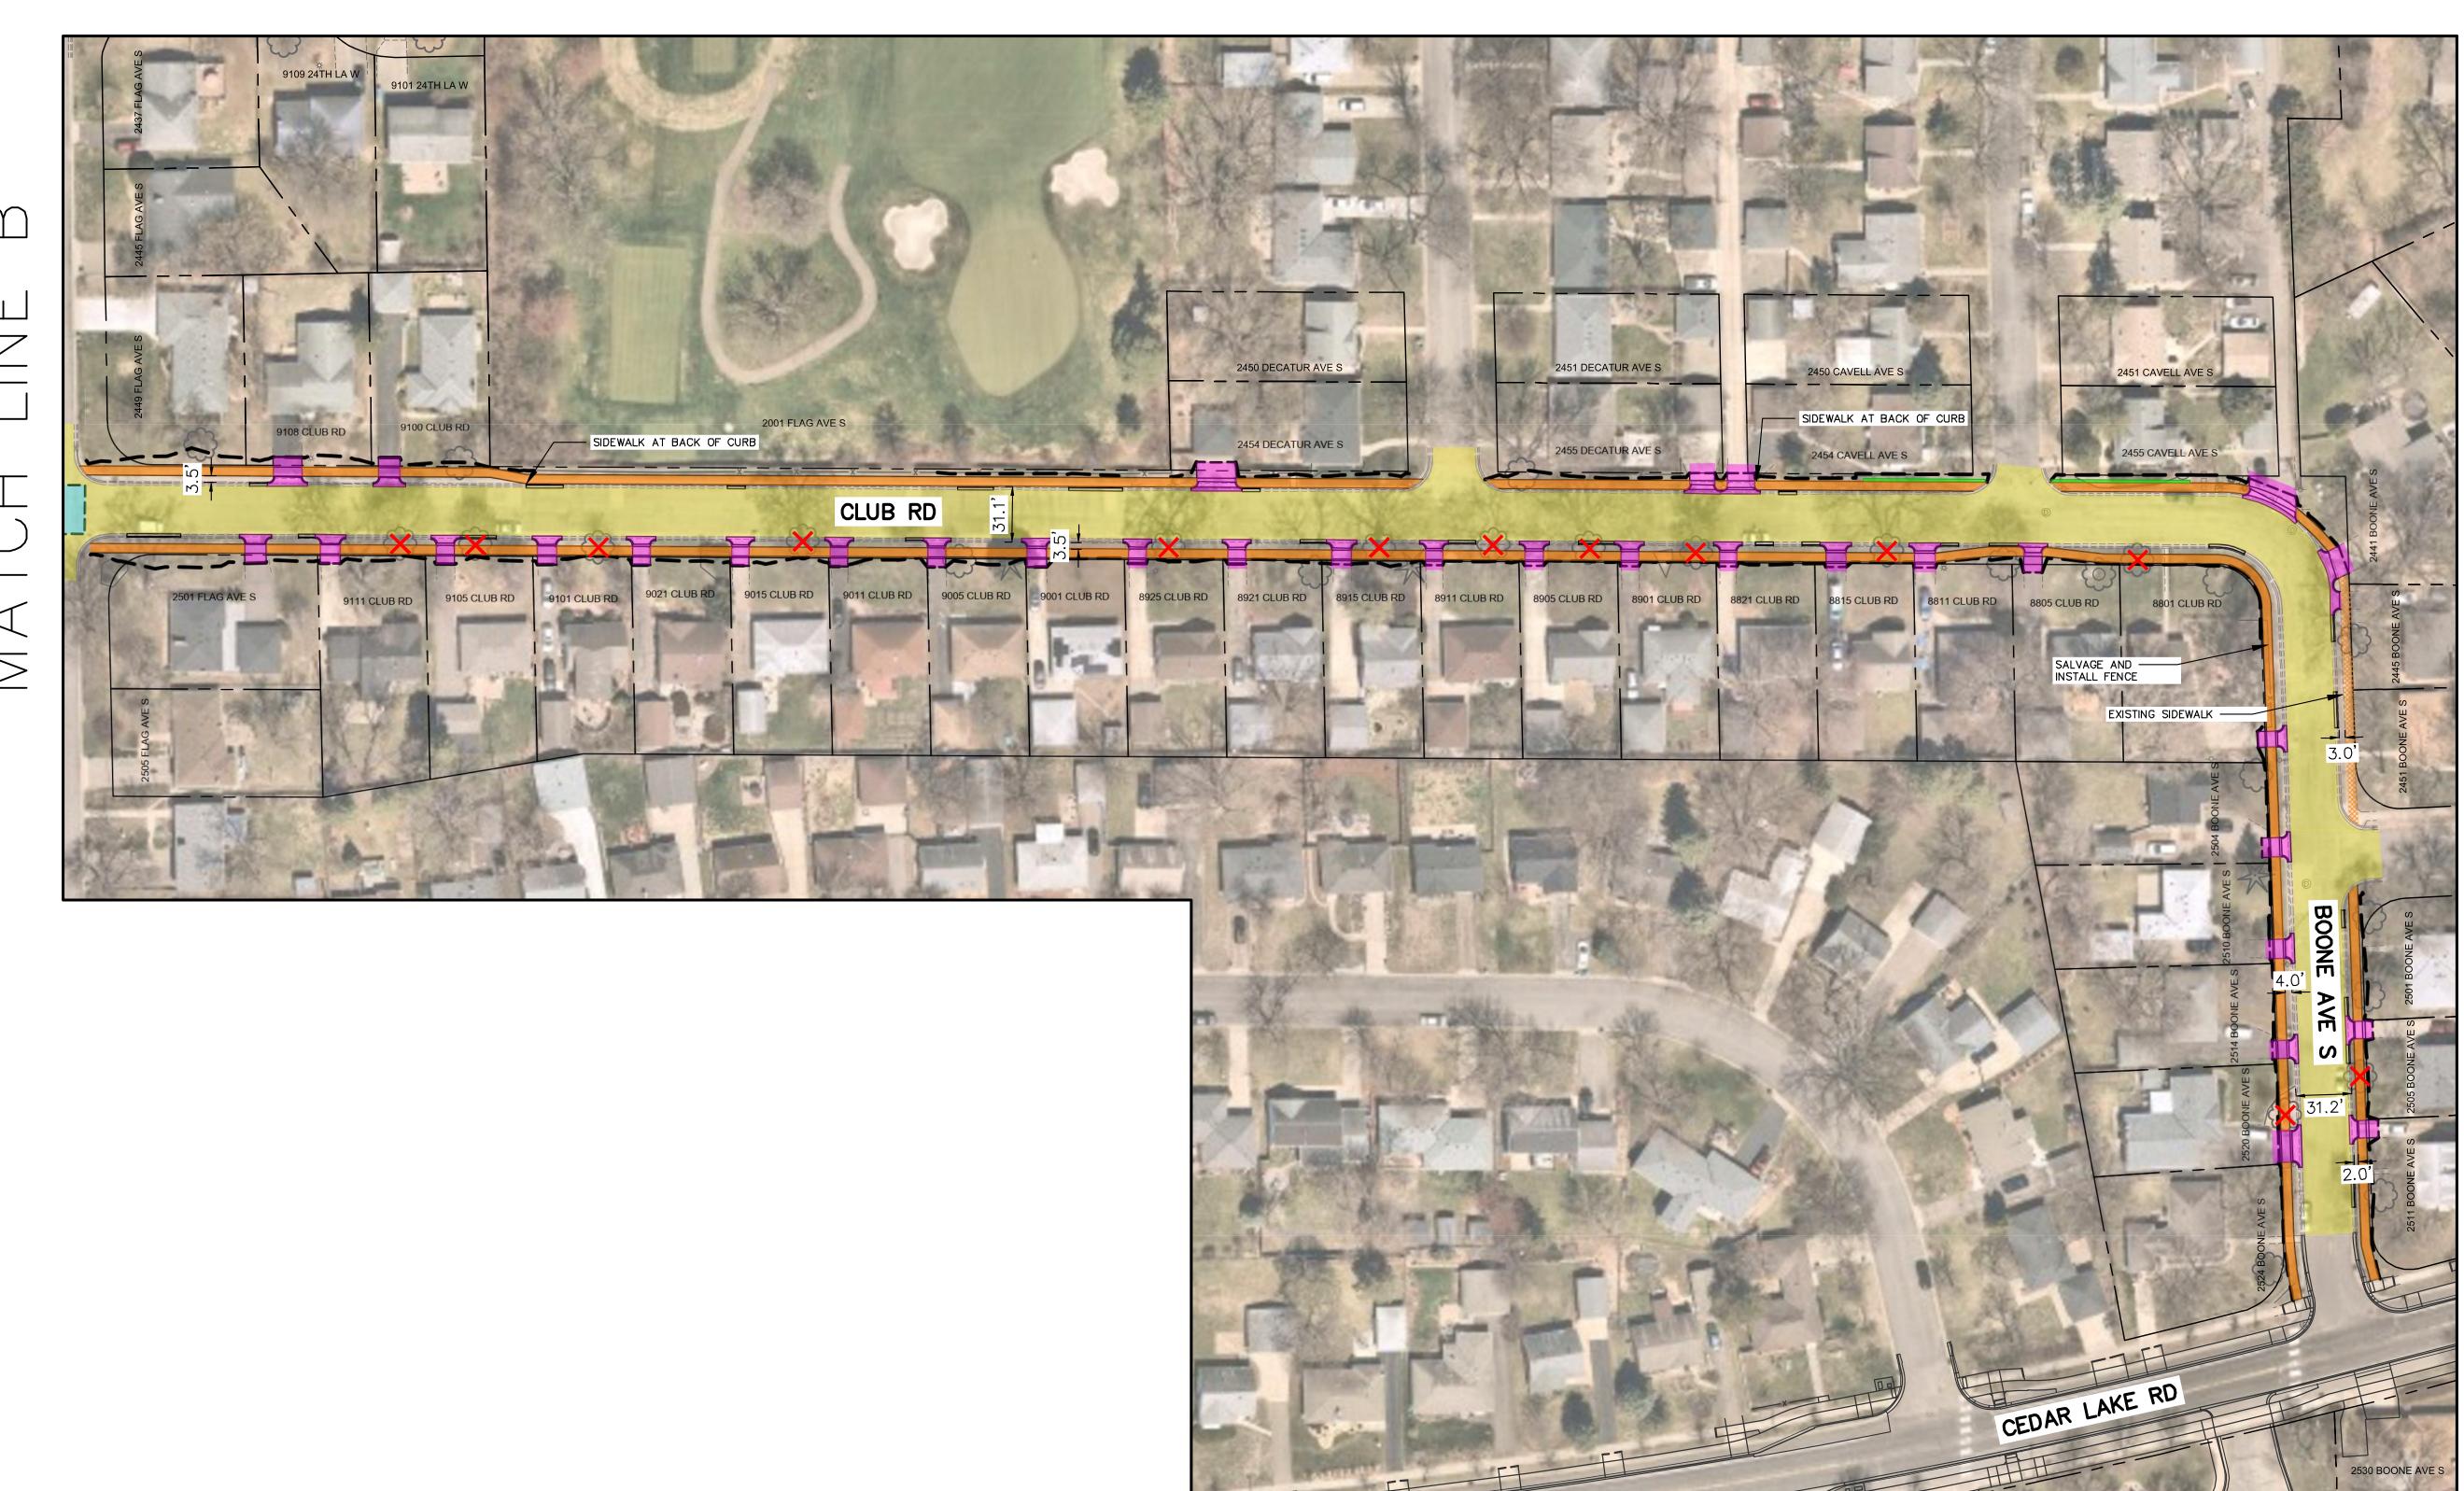




<u>LEGEND</u>


PROPOSED SIDEWALK

PAVEMENT RECONSTRUCTION

DRIVEWAY RECONSTRUCTION


PAVEMENT RECONSTRUCTION AND SANITARY REPLACEMENT

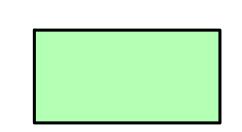

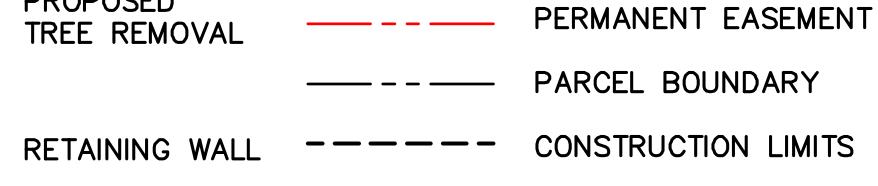

## NOTES:

- THE SIDEWALK PROPOSED ARE DESIGNATED AS NEIGHBORHOOD SIDEWALK. NEIGHBORHOOD SIDEWALKS PROVIDE ACCESSIBILITY FOR PEDESTRIANS WITHIN THE IMMEDIATE AREA AND FEED INTO THE COMMUNITY SIDEWAY SYSTEM.
- 2. THE WIDTH OF PROPOSED SIDEWALKS ARE 5 FEET.
- 3. SNOW REMOVAL ON NEIGHBORHOOD SIDEWALK IS THE PROPERTY OWNER'S RESPONSIBILITY.

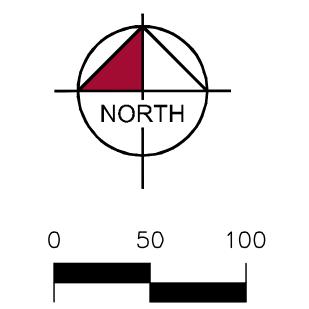





ST. LOUIS PARK 2025 PAVEMENT MANAGEMENT PROJECT CITY PROJECT NO. 4025-1000 PUBLIC OPEN HOUSE #1 GEOMETRIC LAYOUT OCTOBER 24, 2024