

1 LEVEL 1 PLAN
 A101 1/8" = 1'-0"

KEYNOTES:

CONSULTANT

PRELIMINARY
NOT FOR CONSTRUCTION


C.U.P. APPLICATION
 9.21.2020

REVISIONS


DATE 9/14/2020
 PROJECT # 20-0019
 PHASE SD
 DRAWN BY MS / DPEH
 CHECKED BY DPEH

LEVEL 1 PLAN

9/19/2020 5:15:05 PM C:\Invent\Project Files\20-0019 A20 Central_dhsaam@urban-works.com.rvt

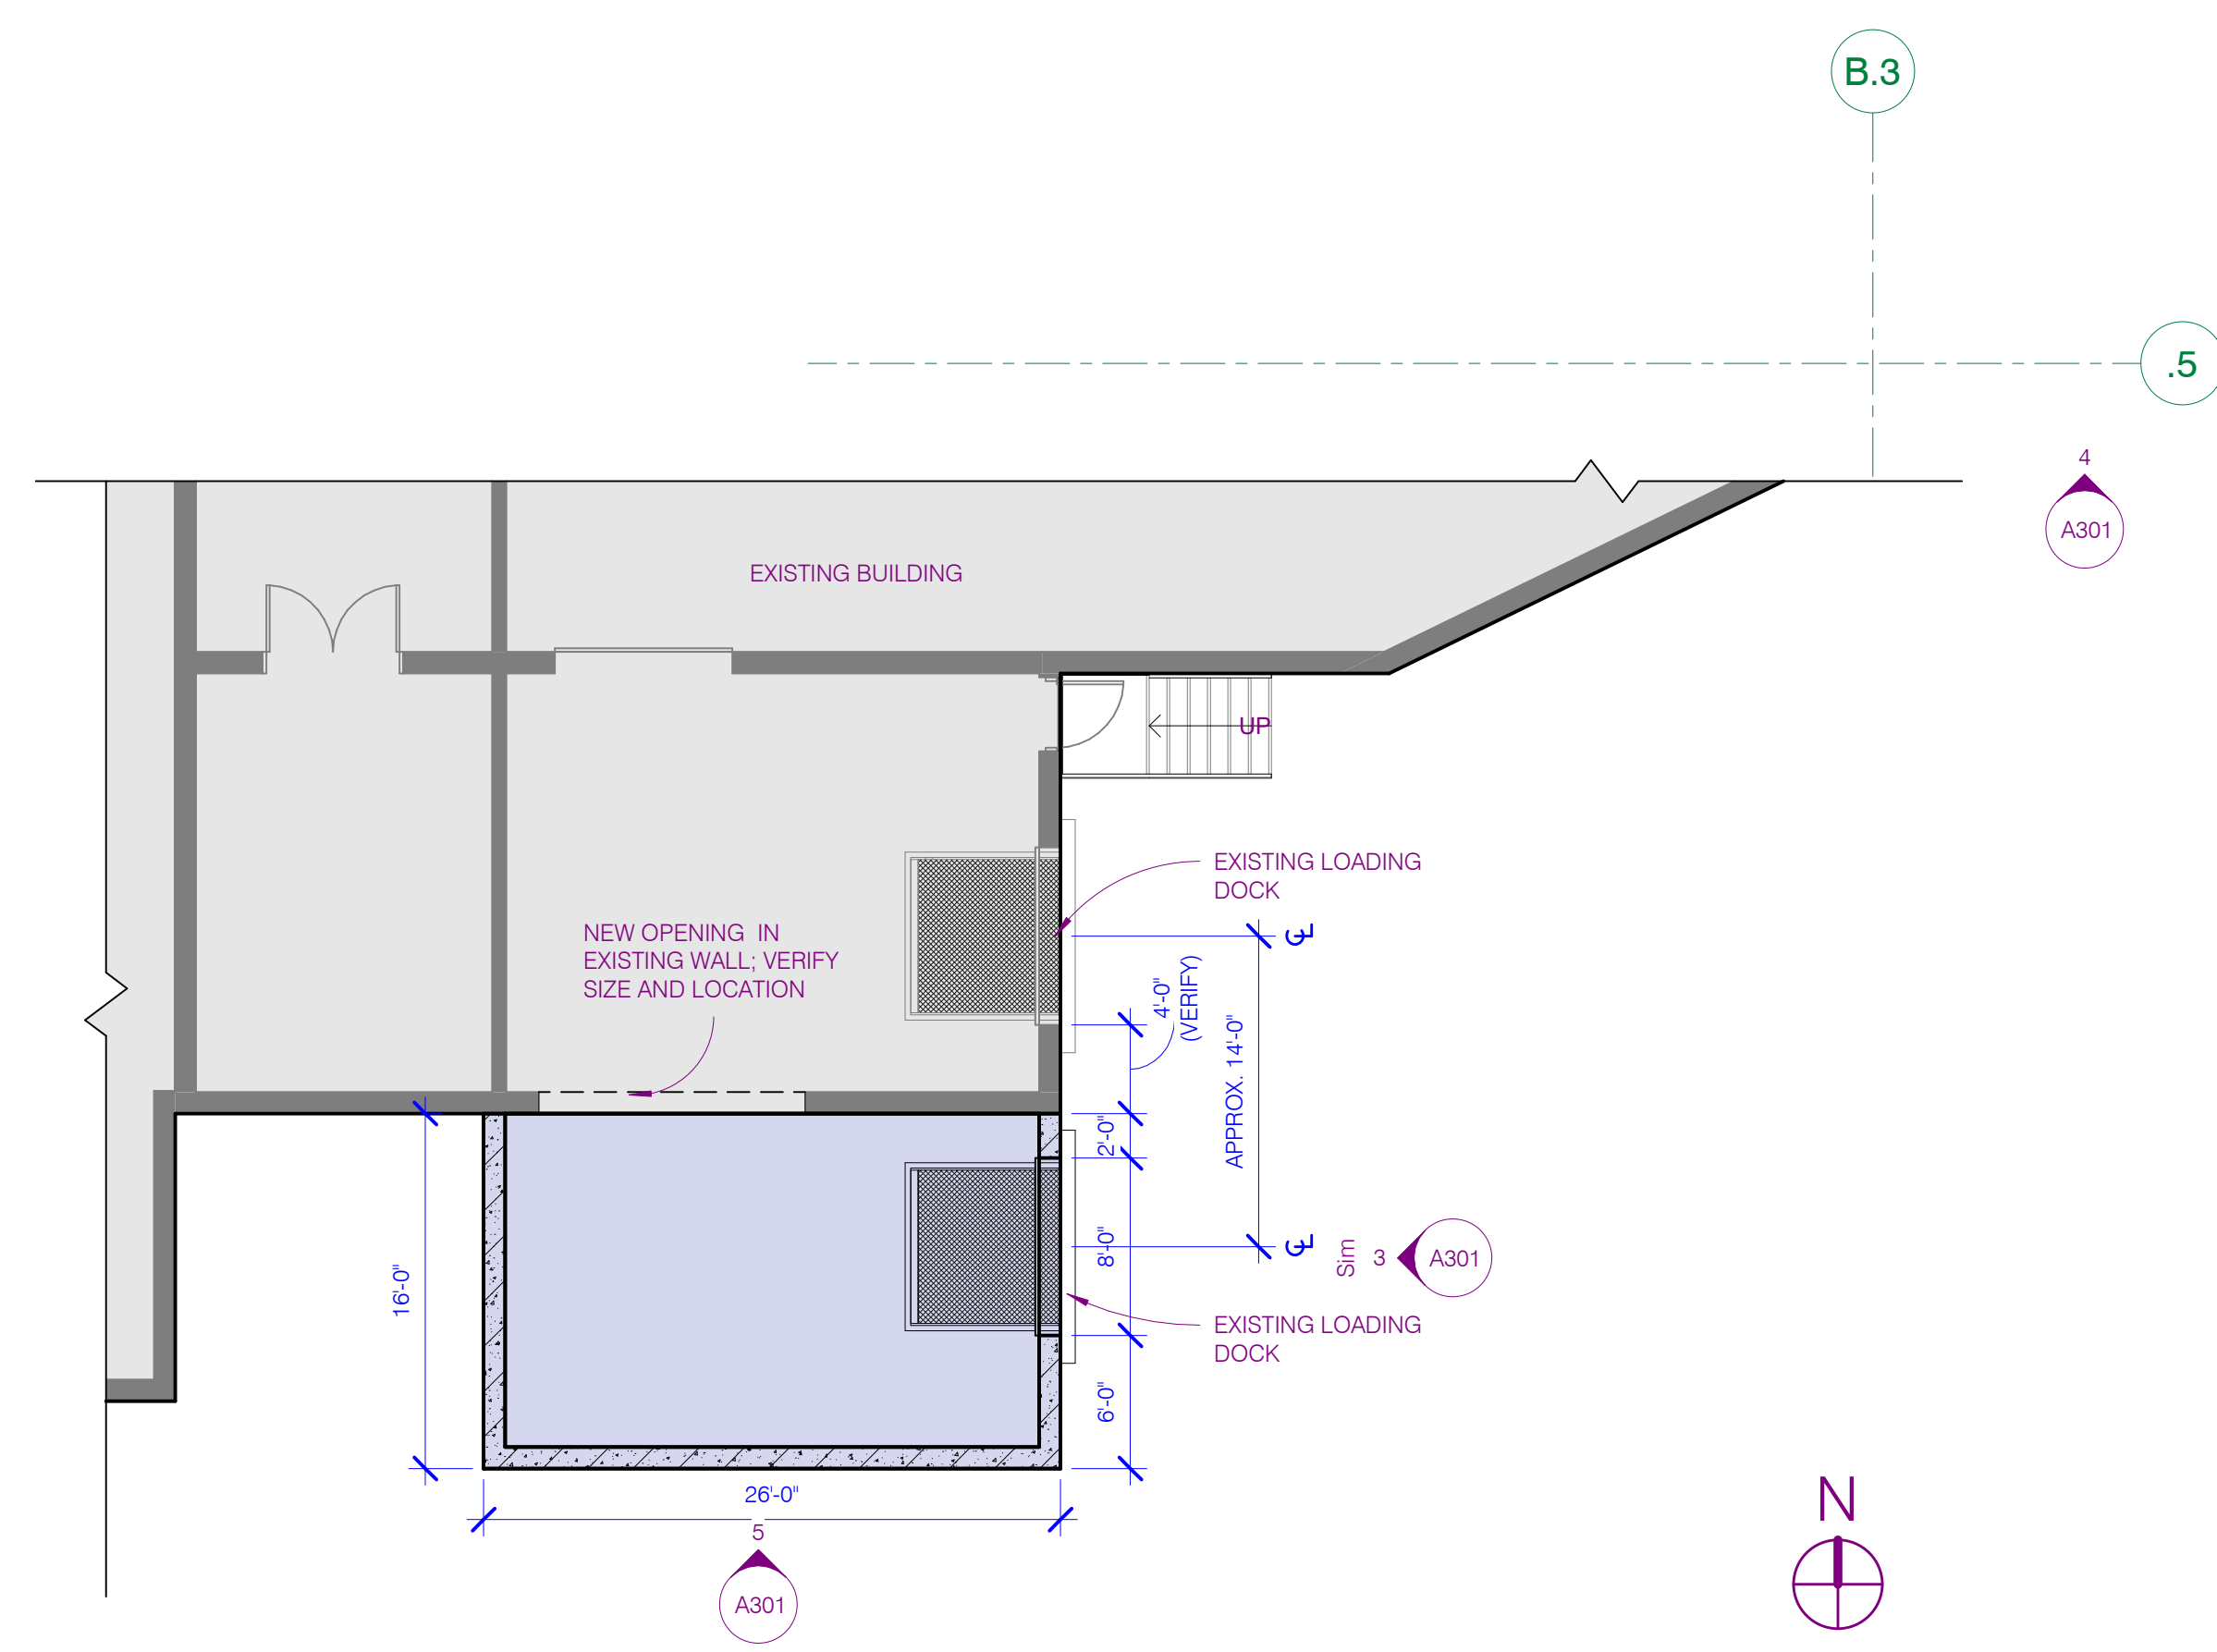

2 LEVEL 2 PLAN - LOADING DOCK
A102 1/8" = 1'-0"

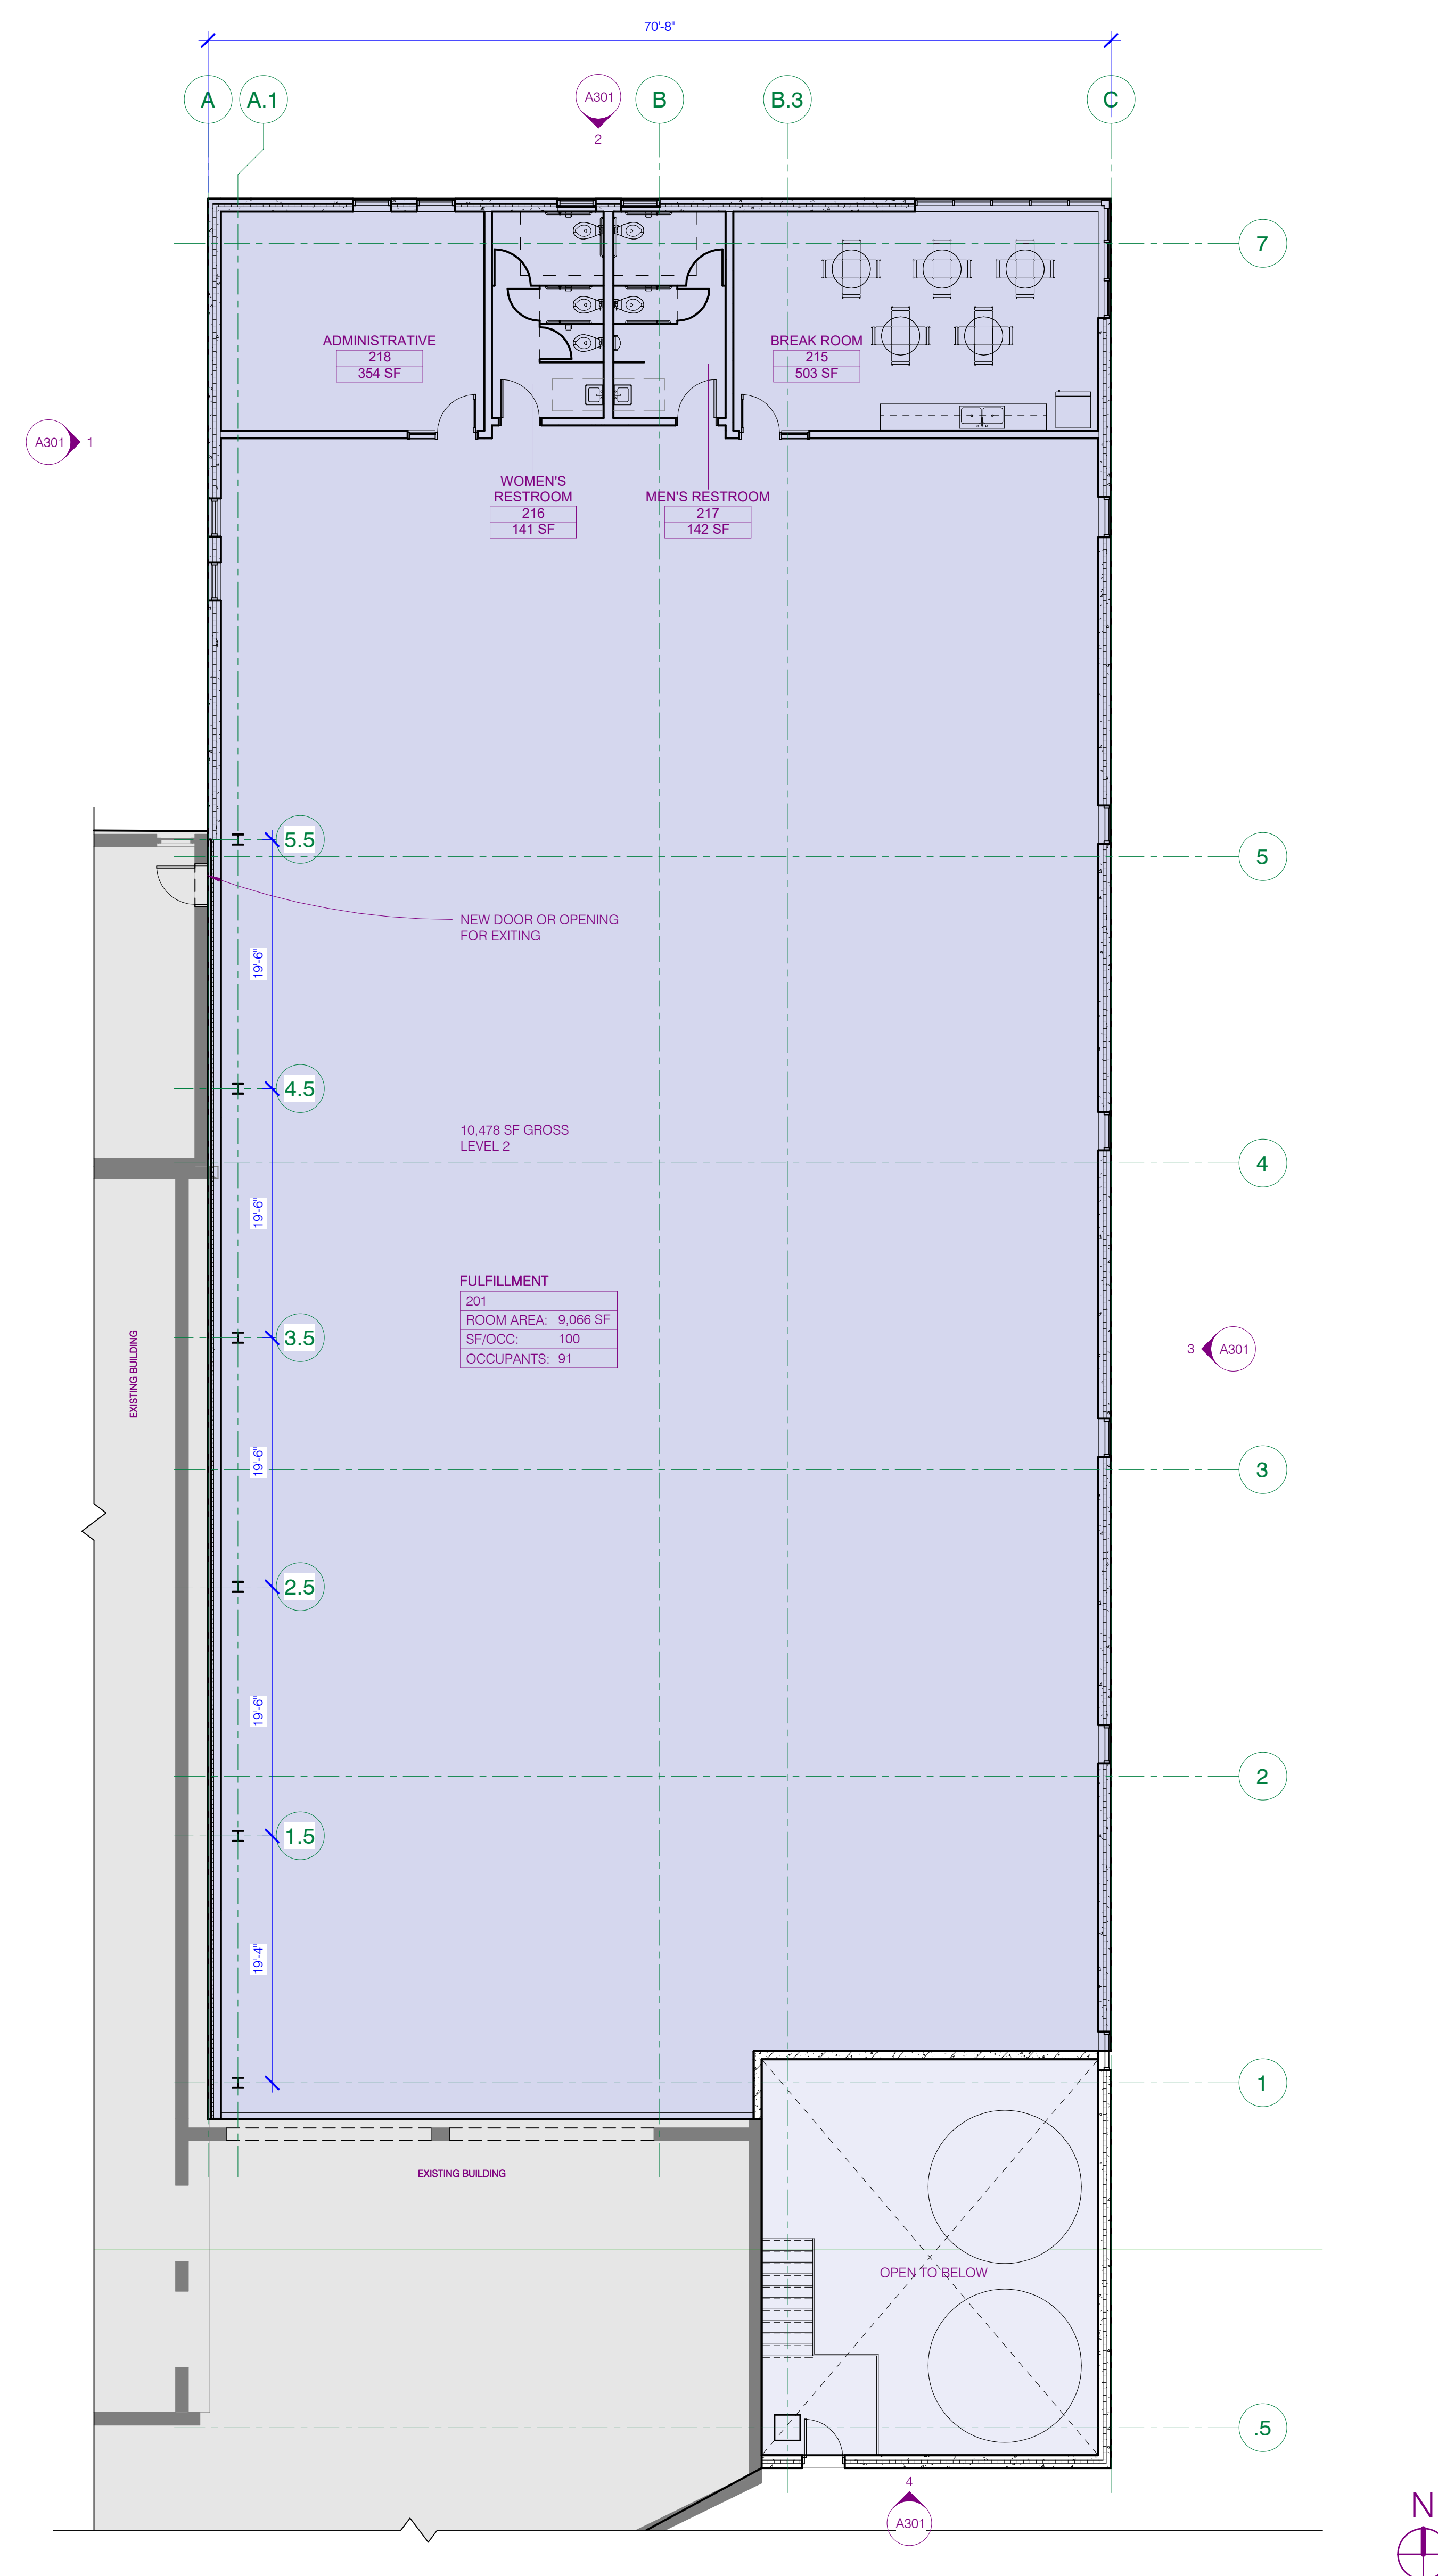

1 LEVEL 2 PLAN
A102 1/8" = 1'-0"

KEYNOTES:

CONSULTANT

PRELIMINARY
NOT FOR CONSTRUCTION

C.U.P. APPLICATION
9.21.2020

REVISIONS

DATE: 9/14/2020
PROJECT #: 20-0019
PHASE: SD
DRAWN BY: MS/DPEH
CHECKED BY: DPEH

LEVEL 2 PLAN