



# Attachment A

---

# SITE PLAN

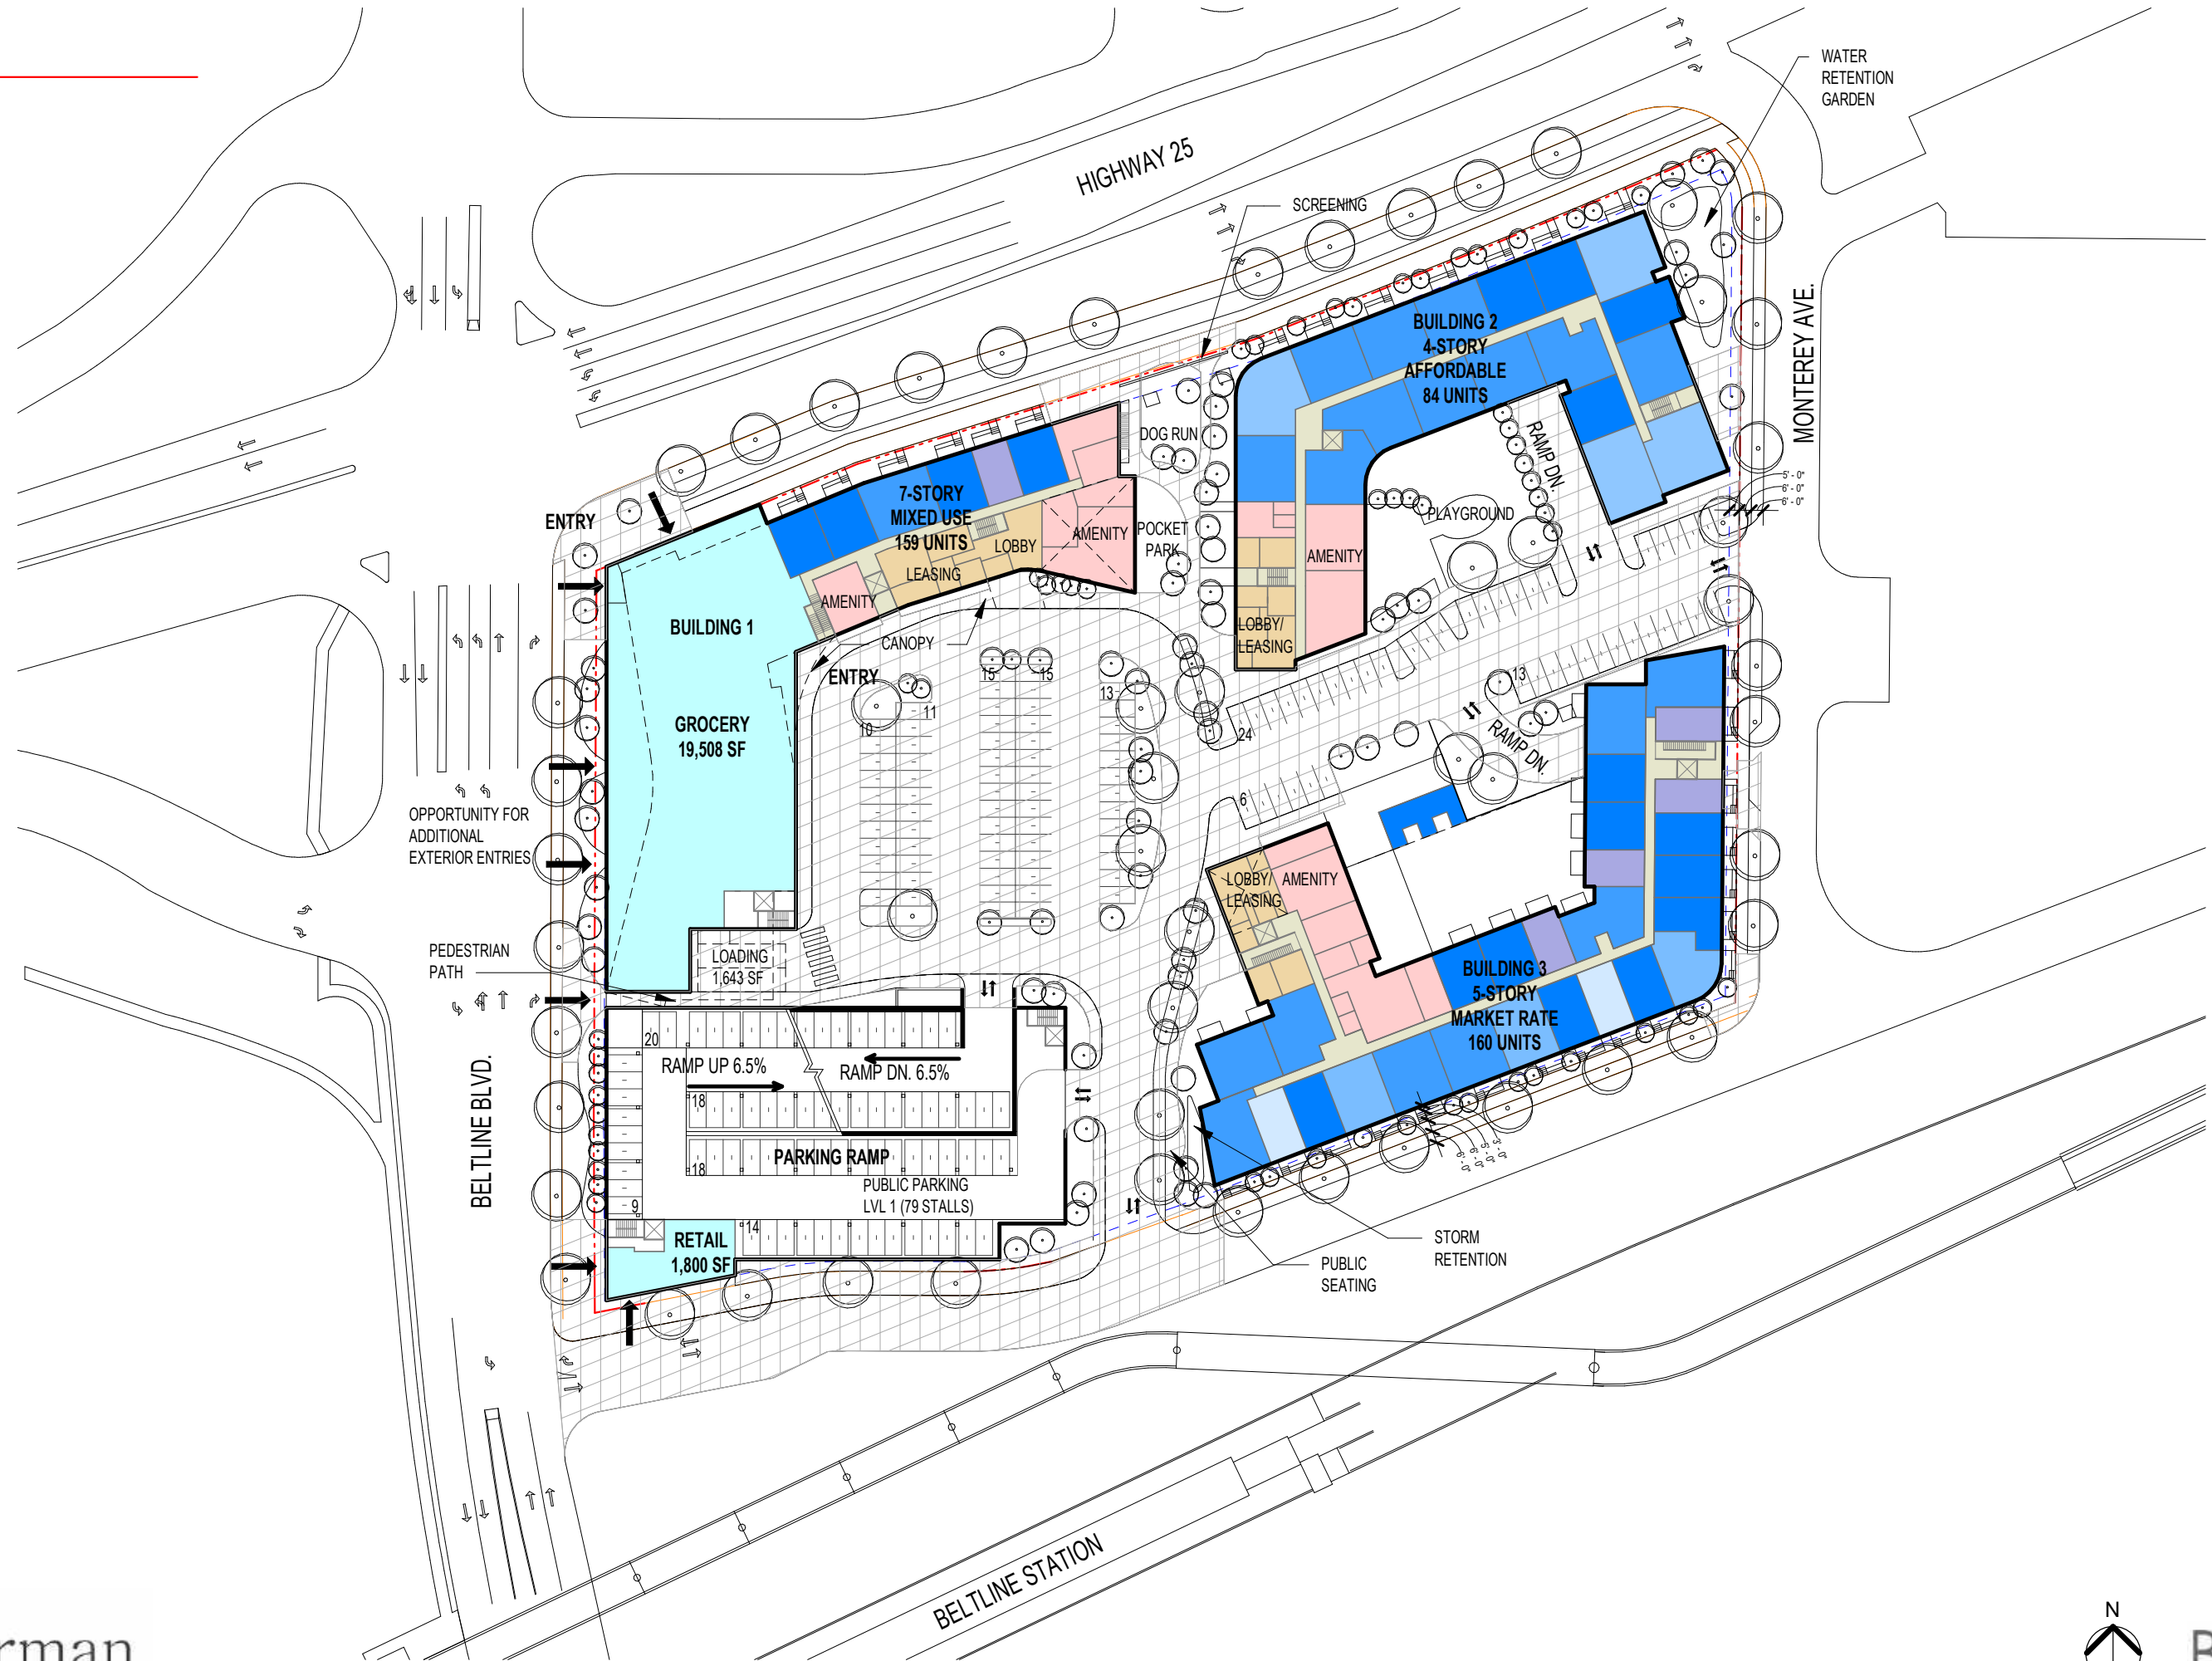


# BUILDING 1 - LEVEL P1

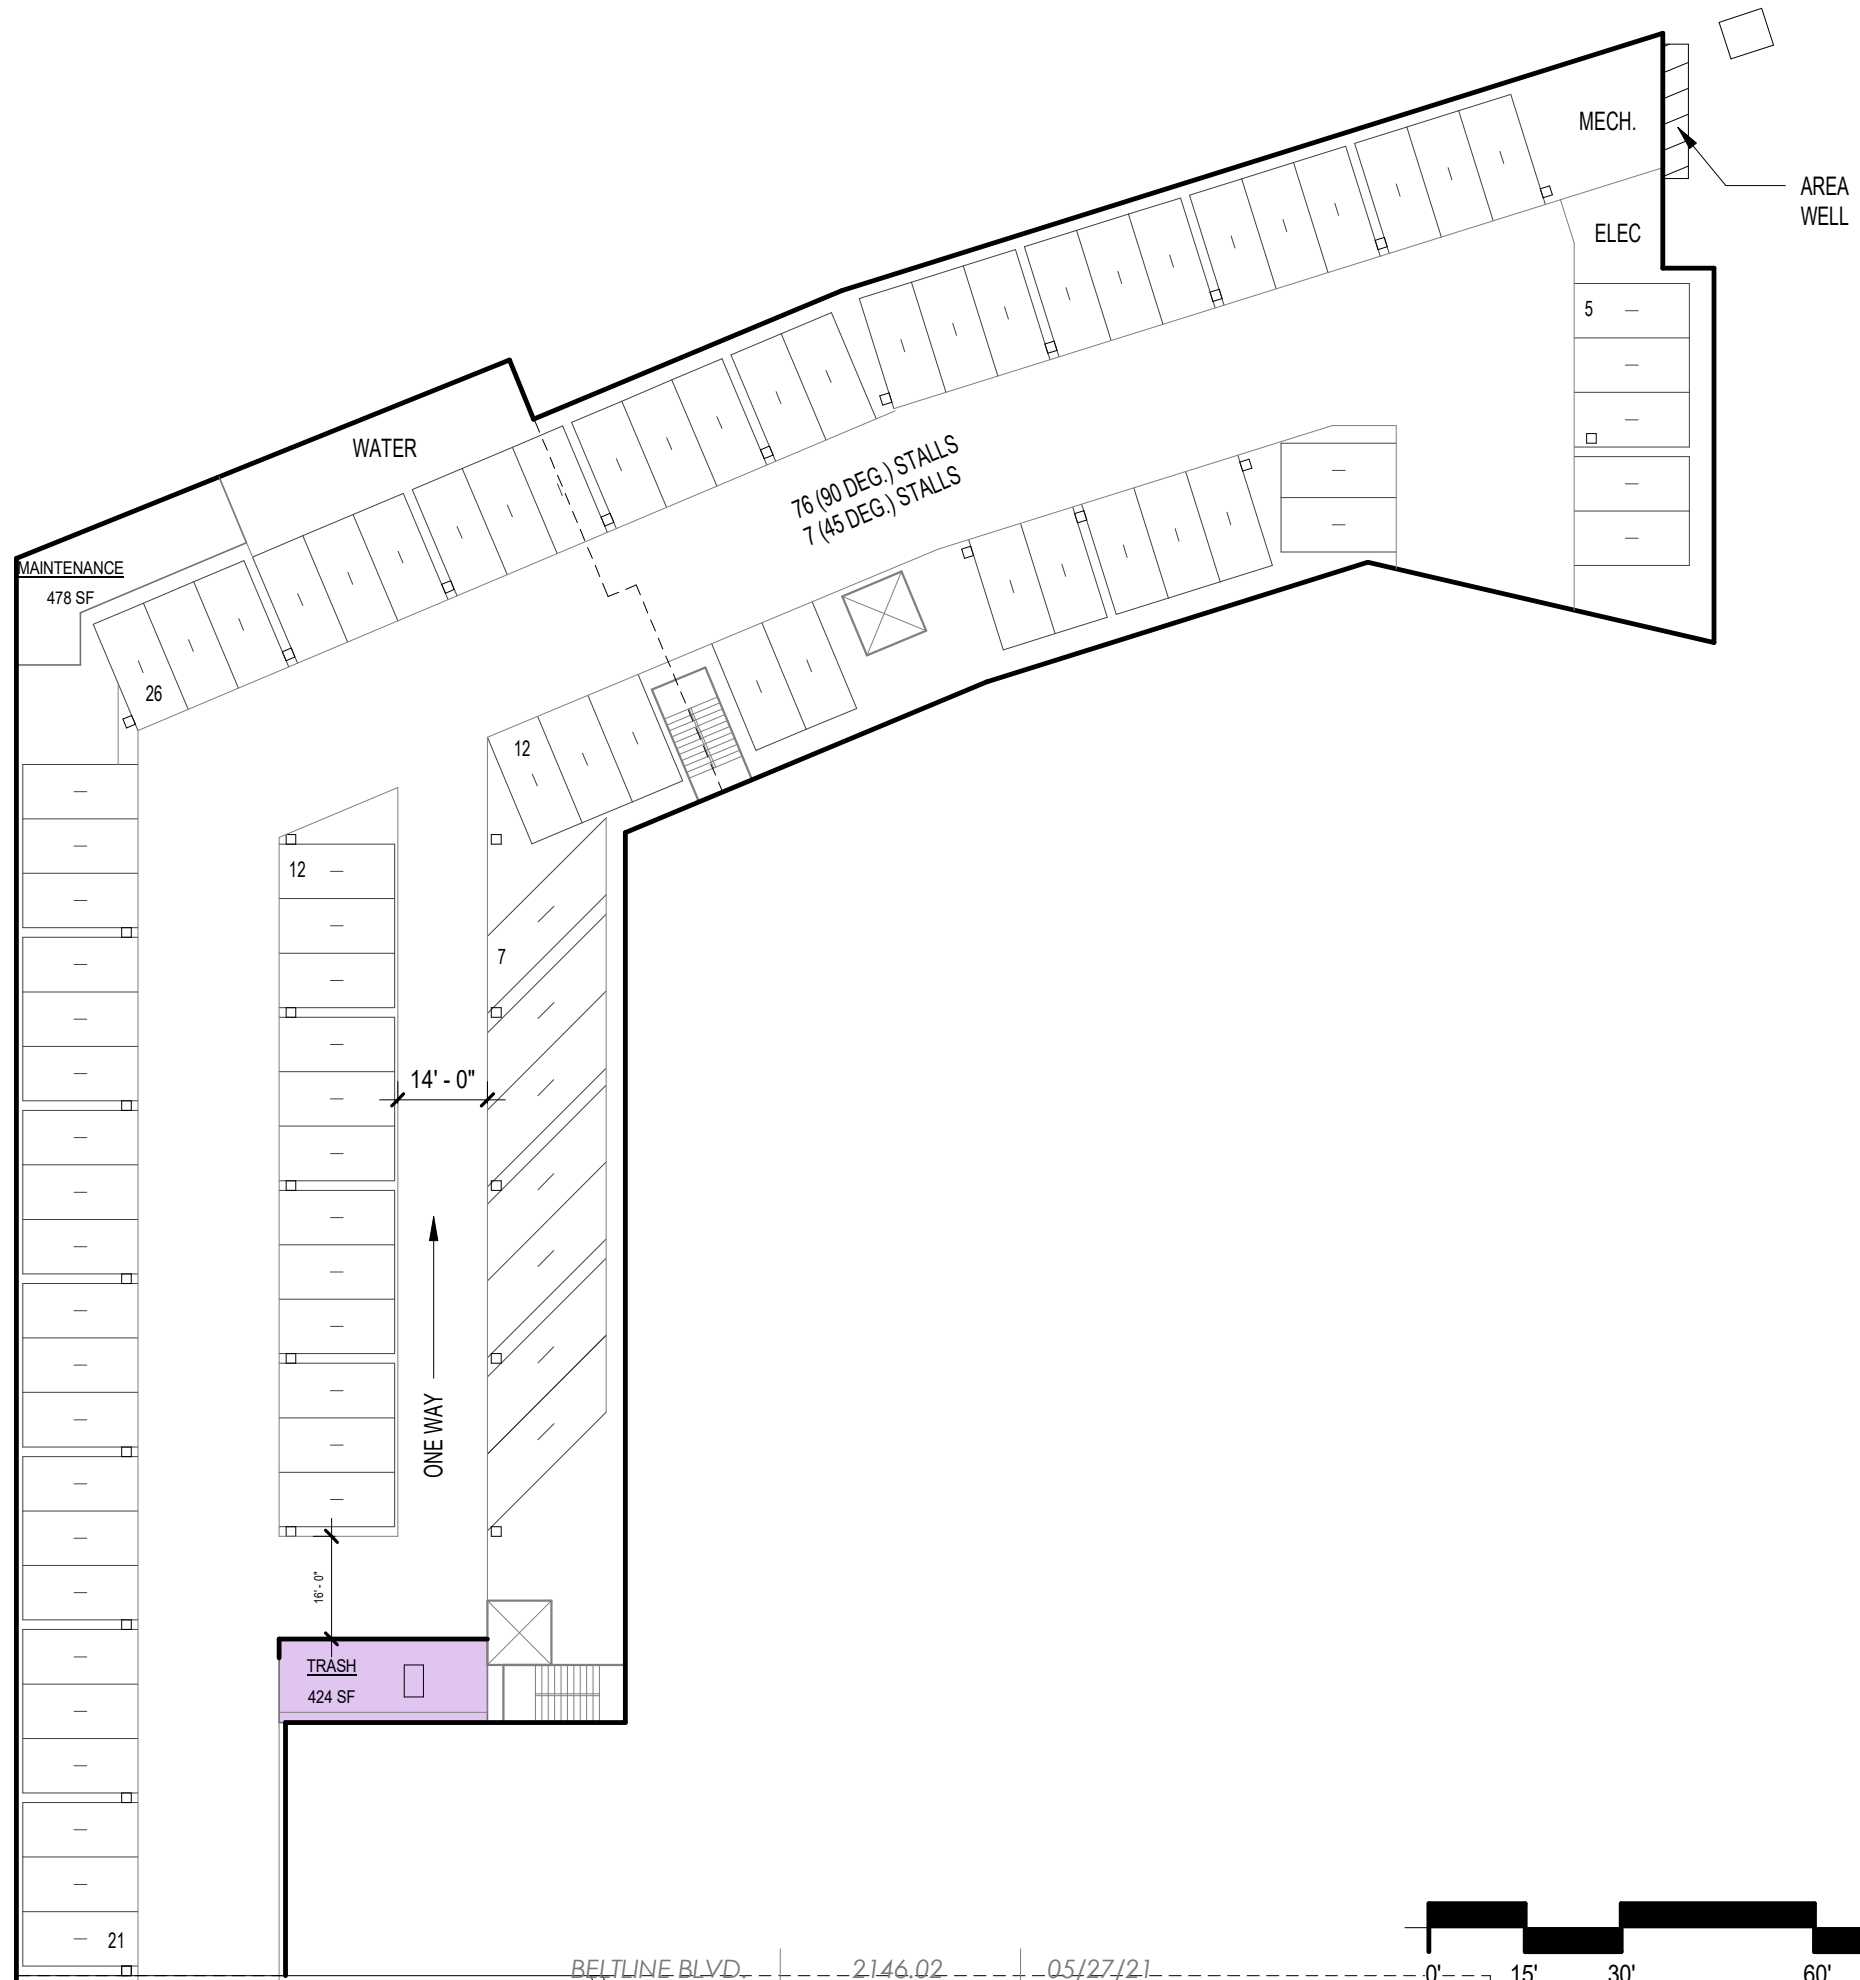


# BUILDING 1 - LEVEL 1




# BUILDING 1 - LEVEL 2

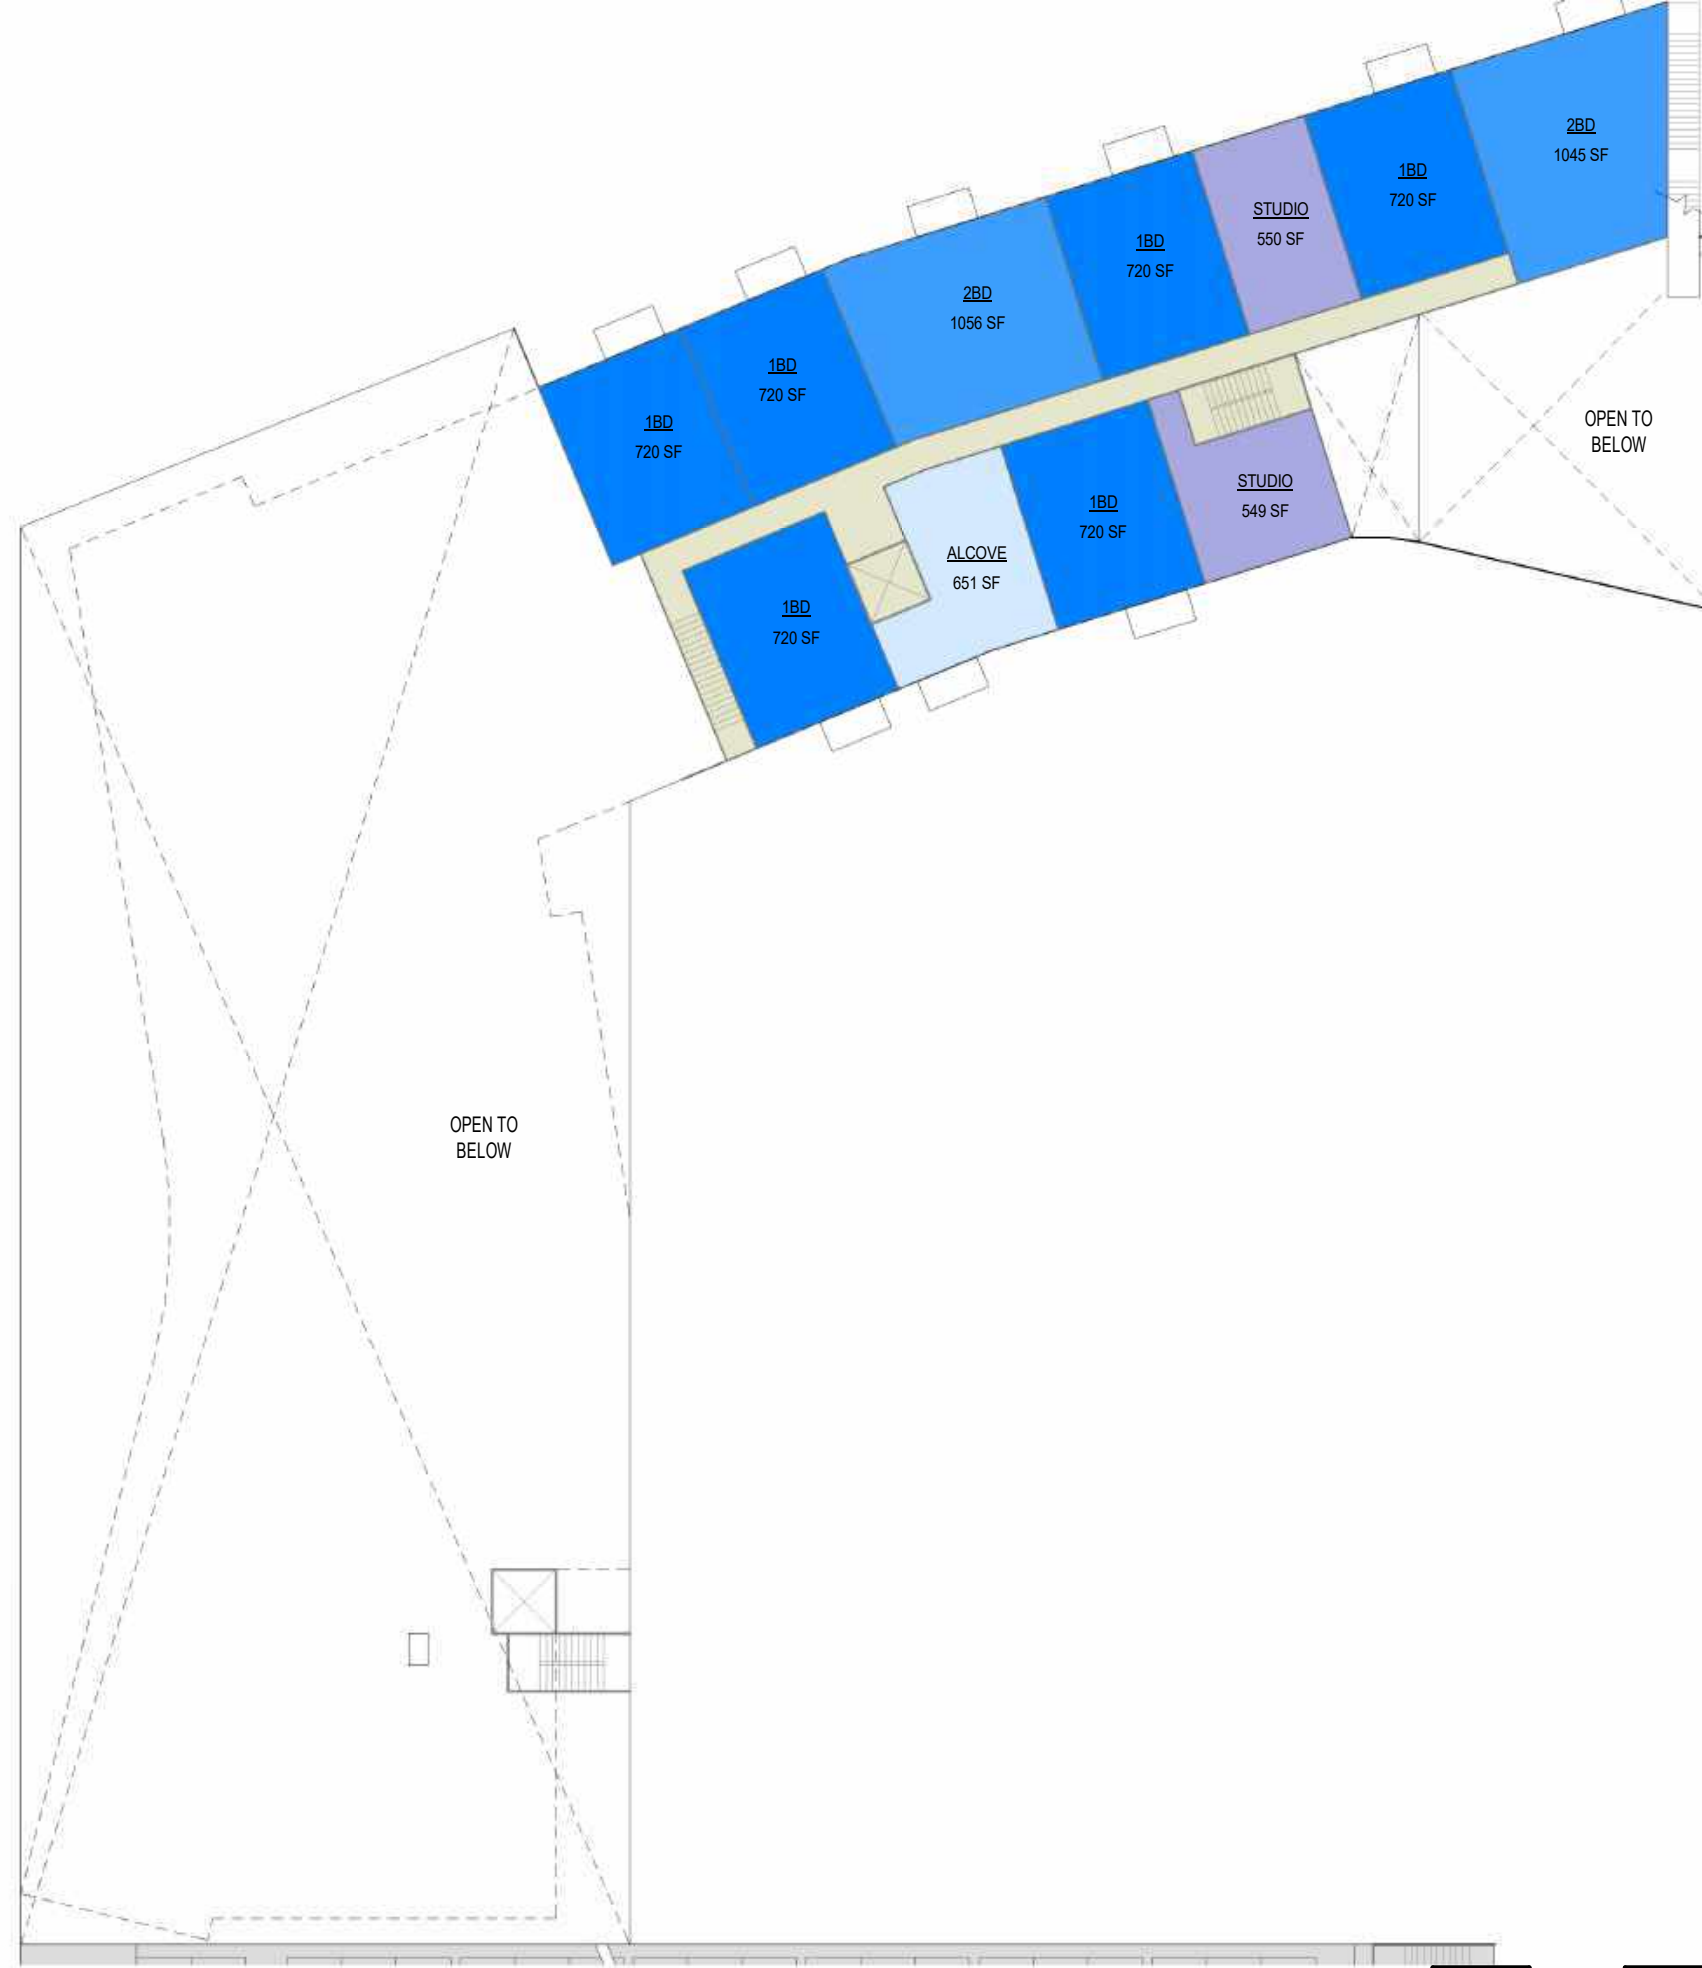

# BUILDING 1 - LEVEL 3

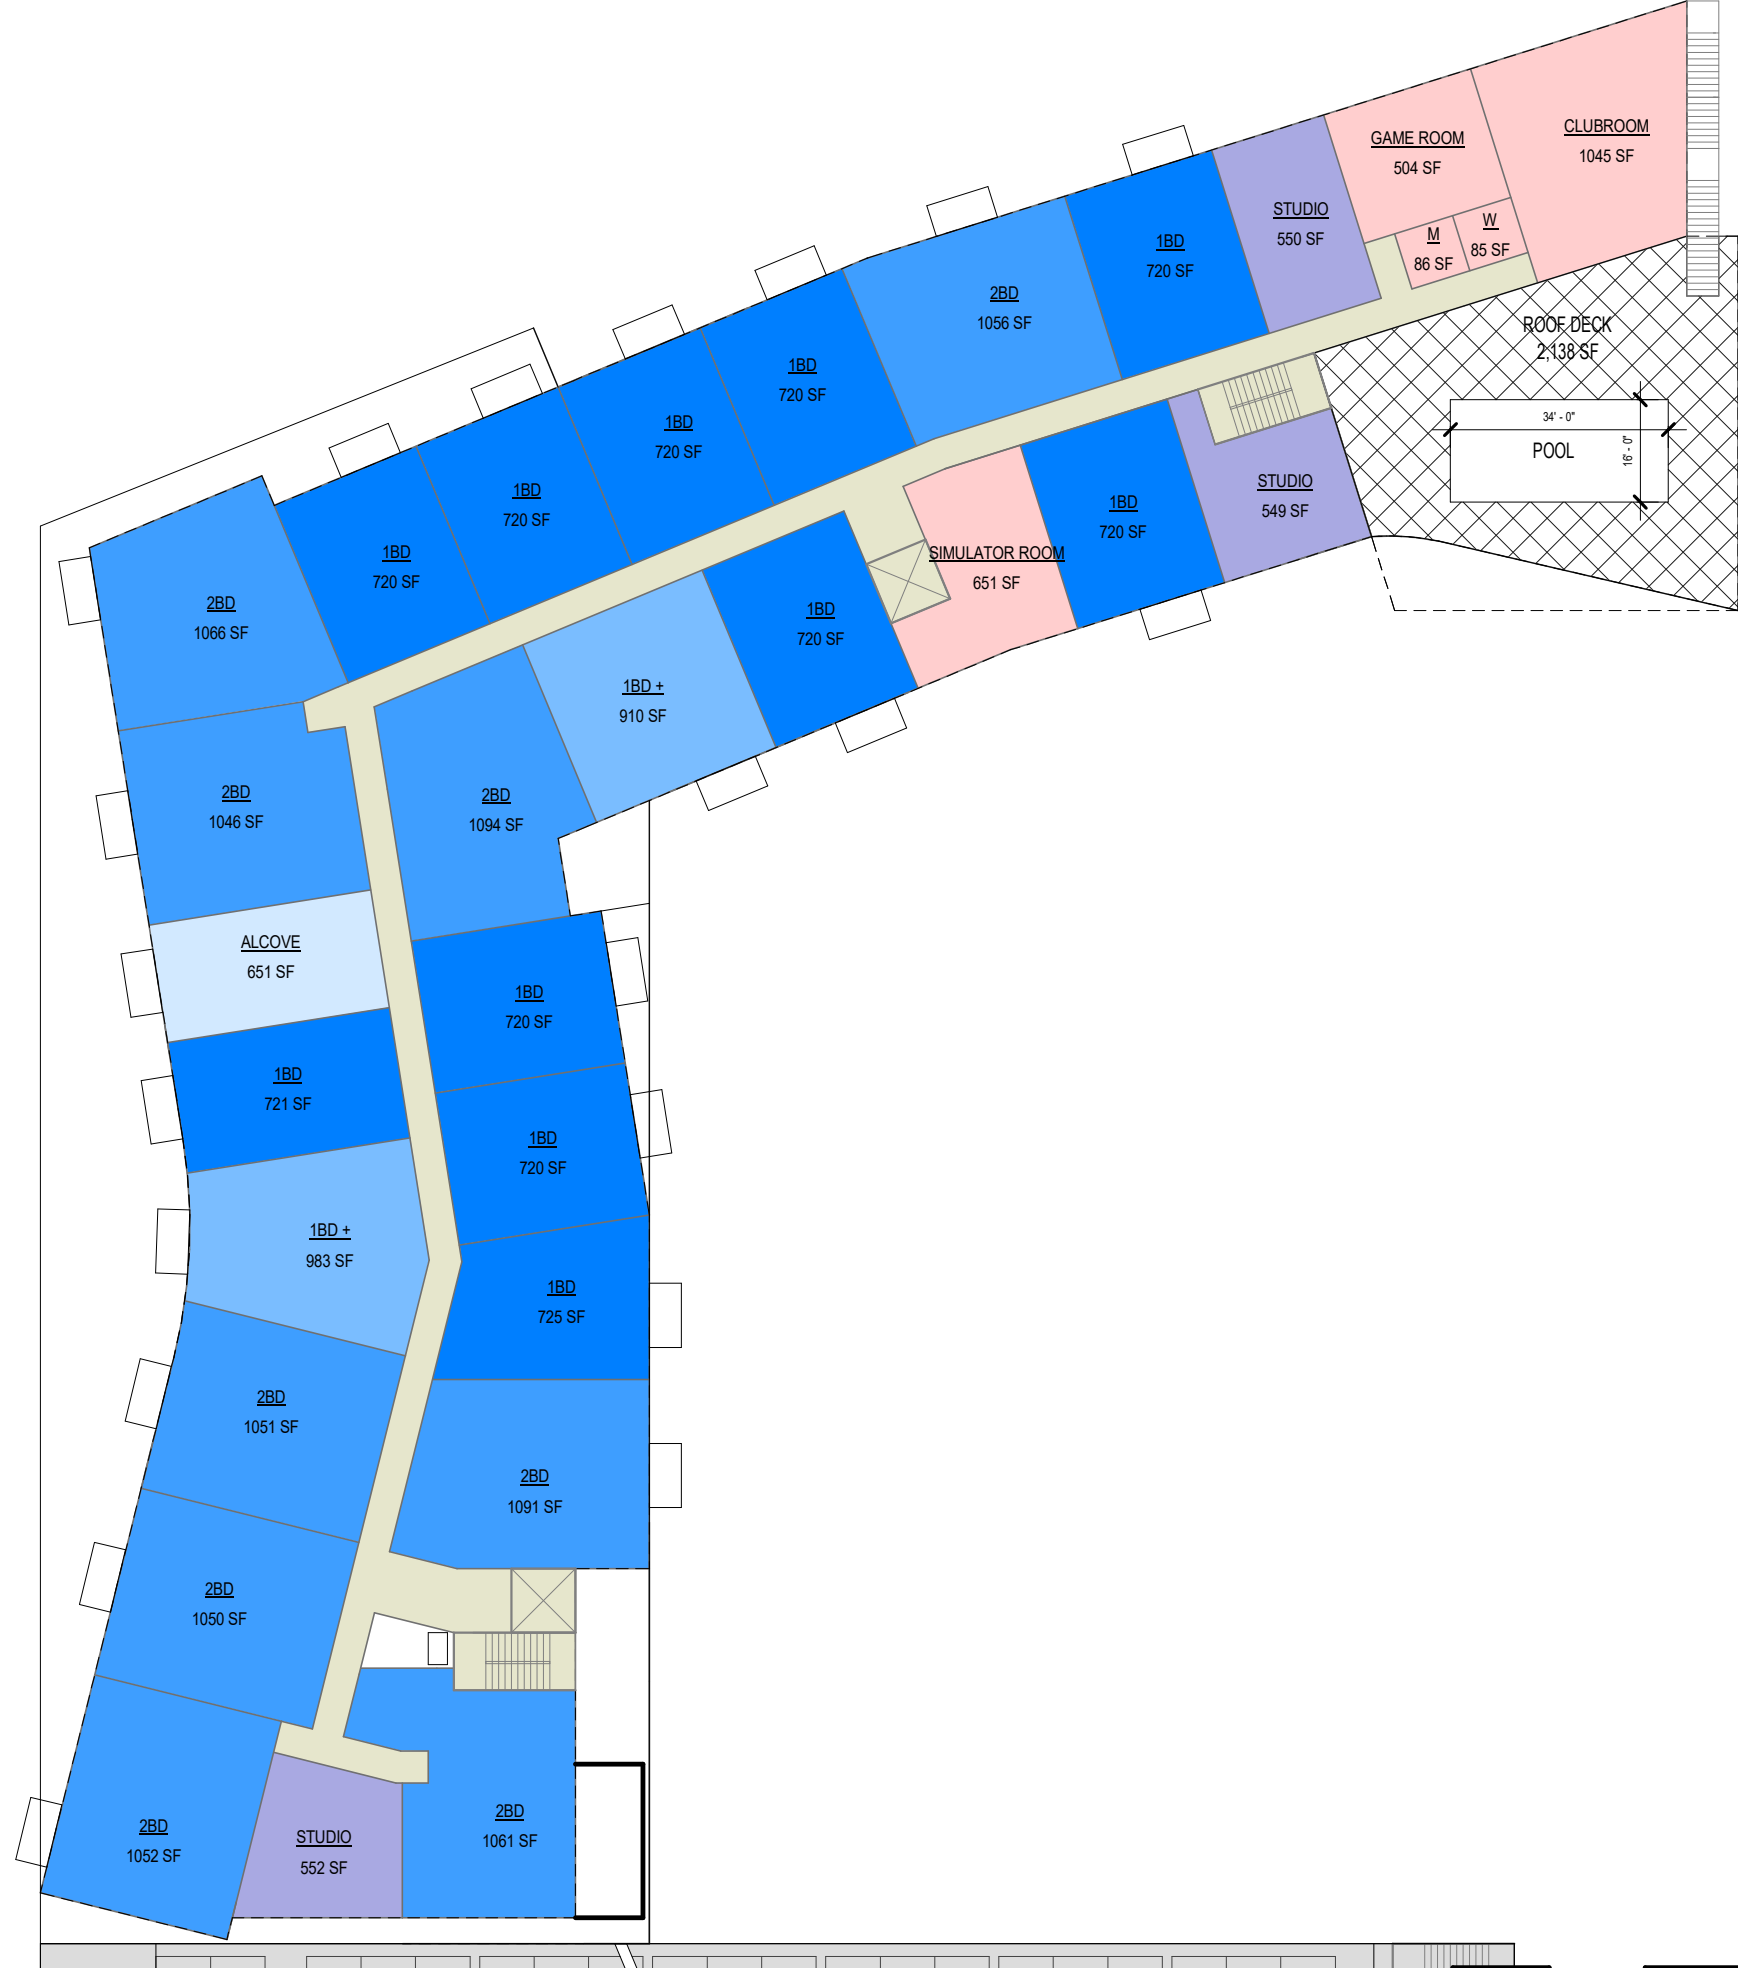

# BUILDING 1 - LEVEL 4-7

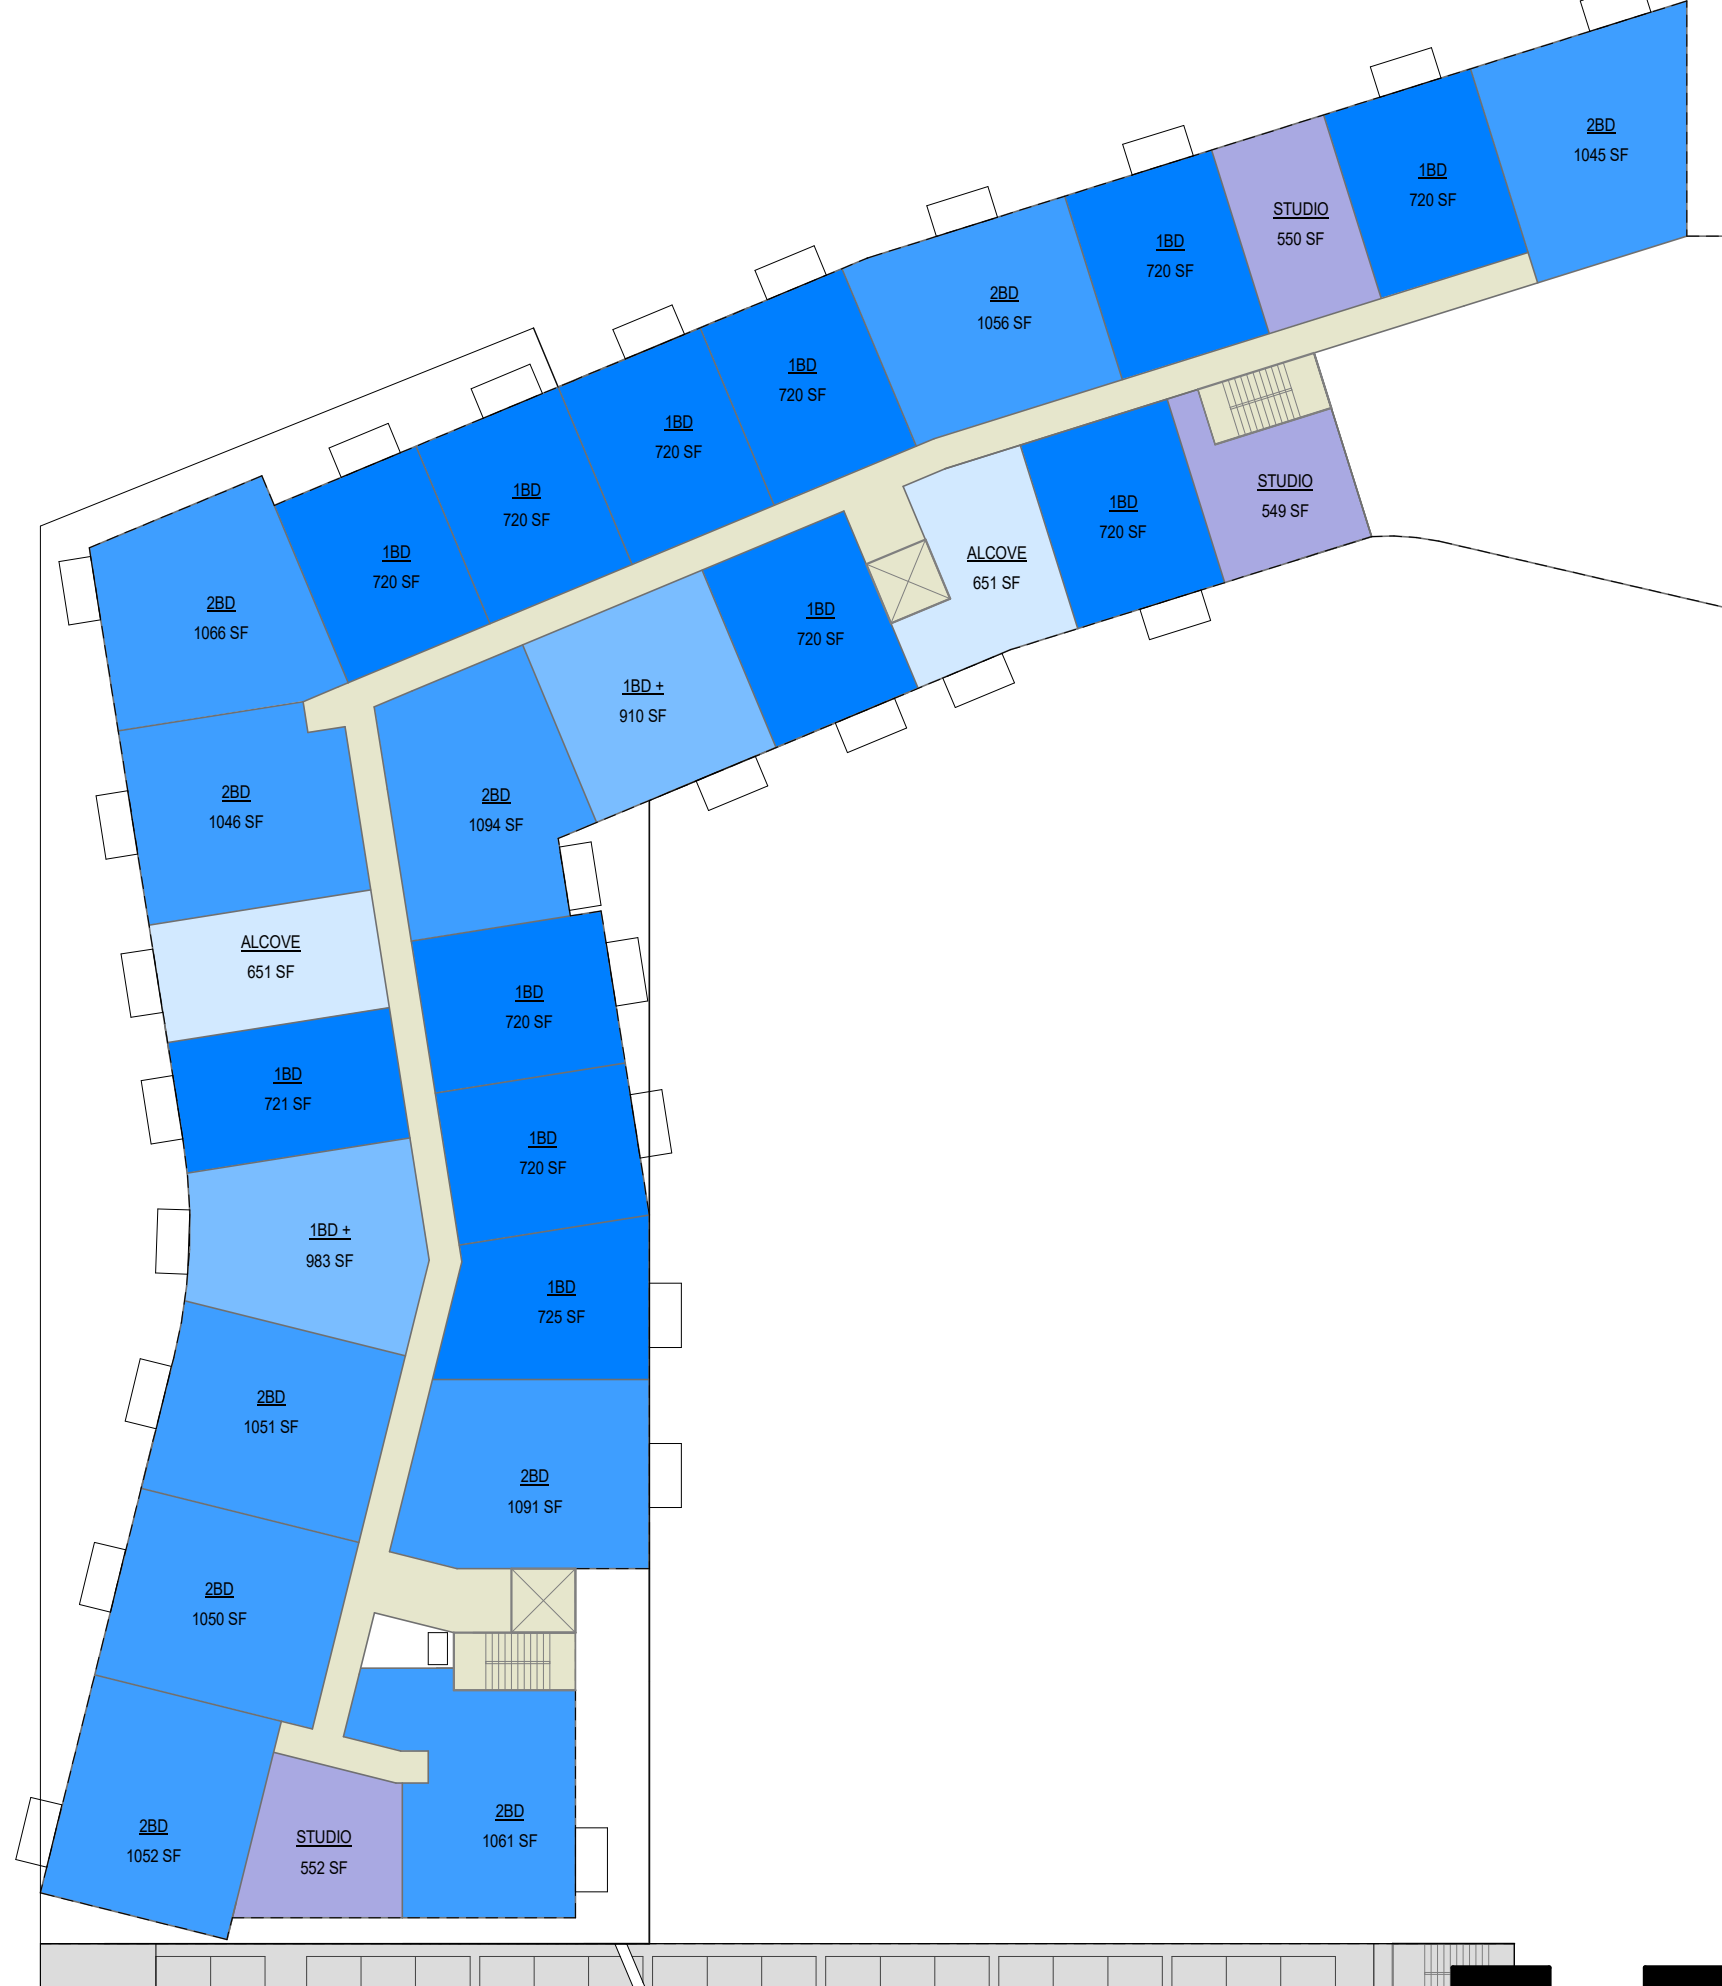


BELTLINE BLVD.


2146.02

05/27/21

0' 15' 30' 60' 90'

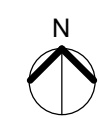


# BUILDING 2 - LEVEL P1

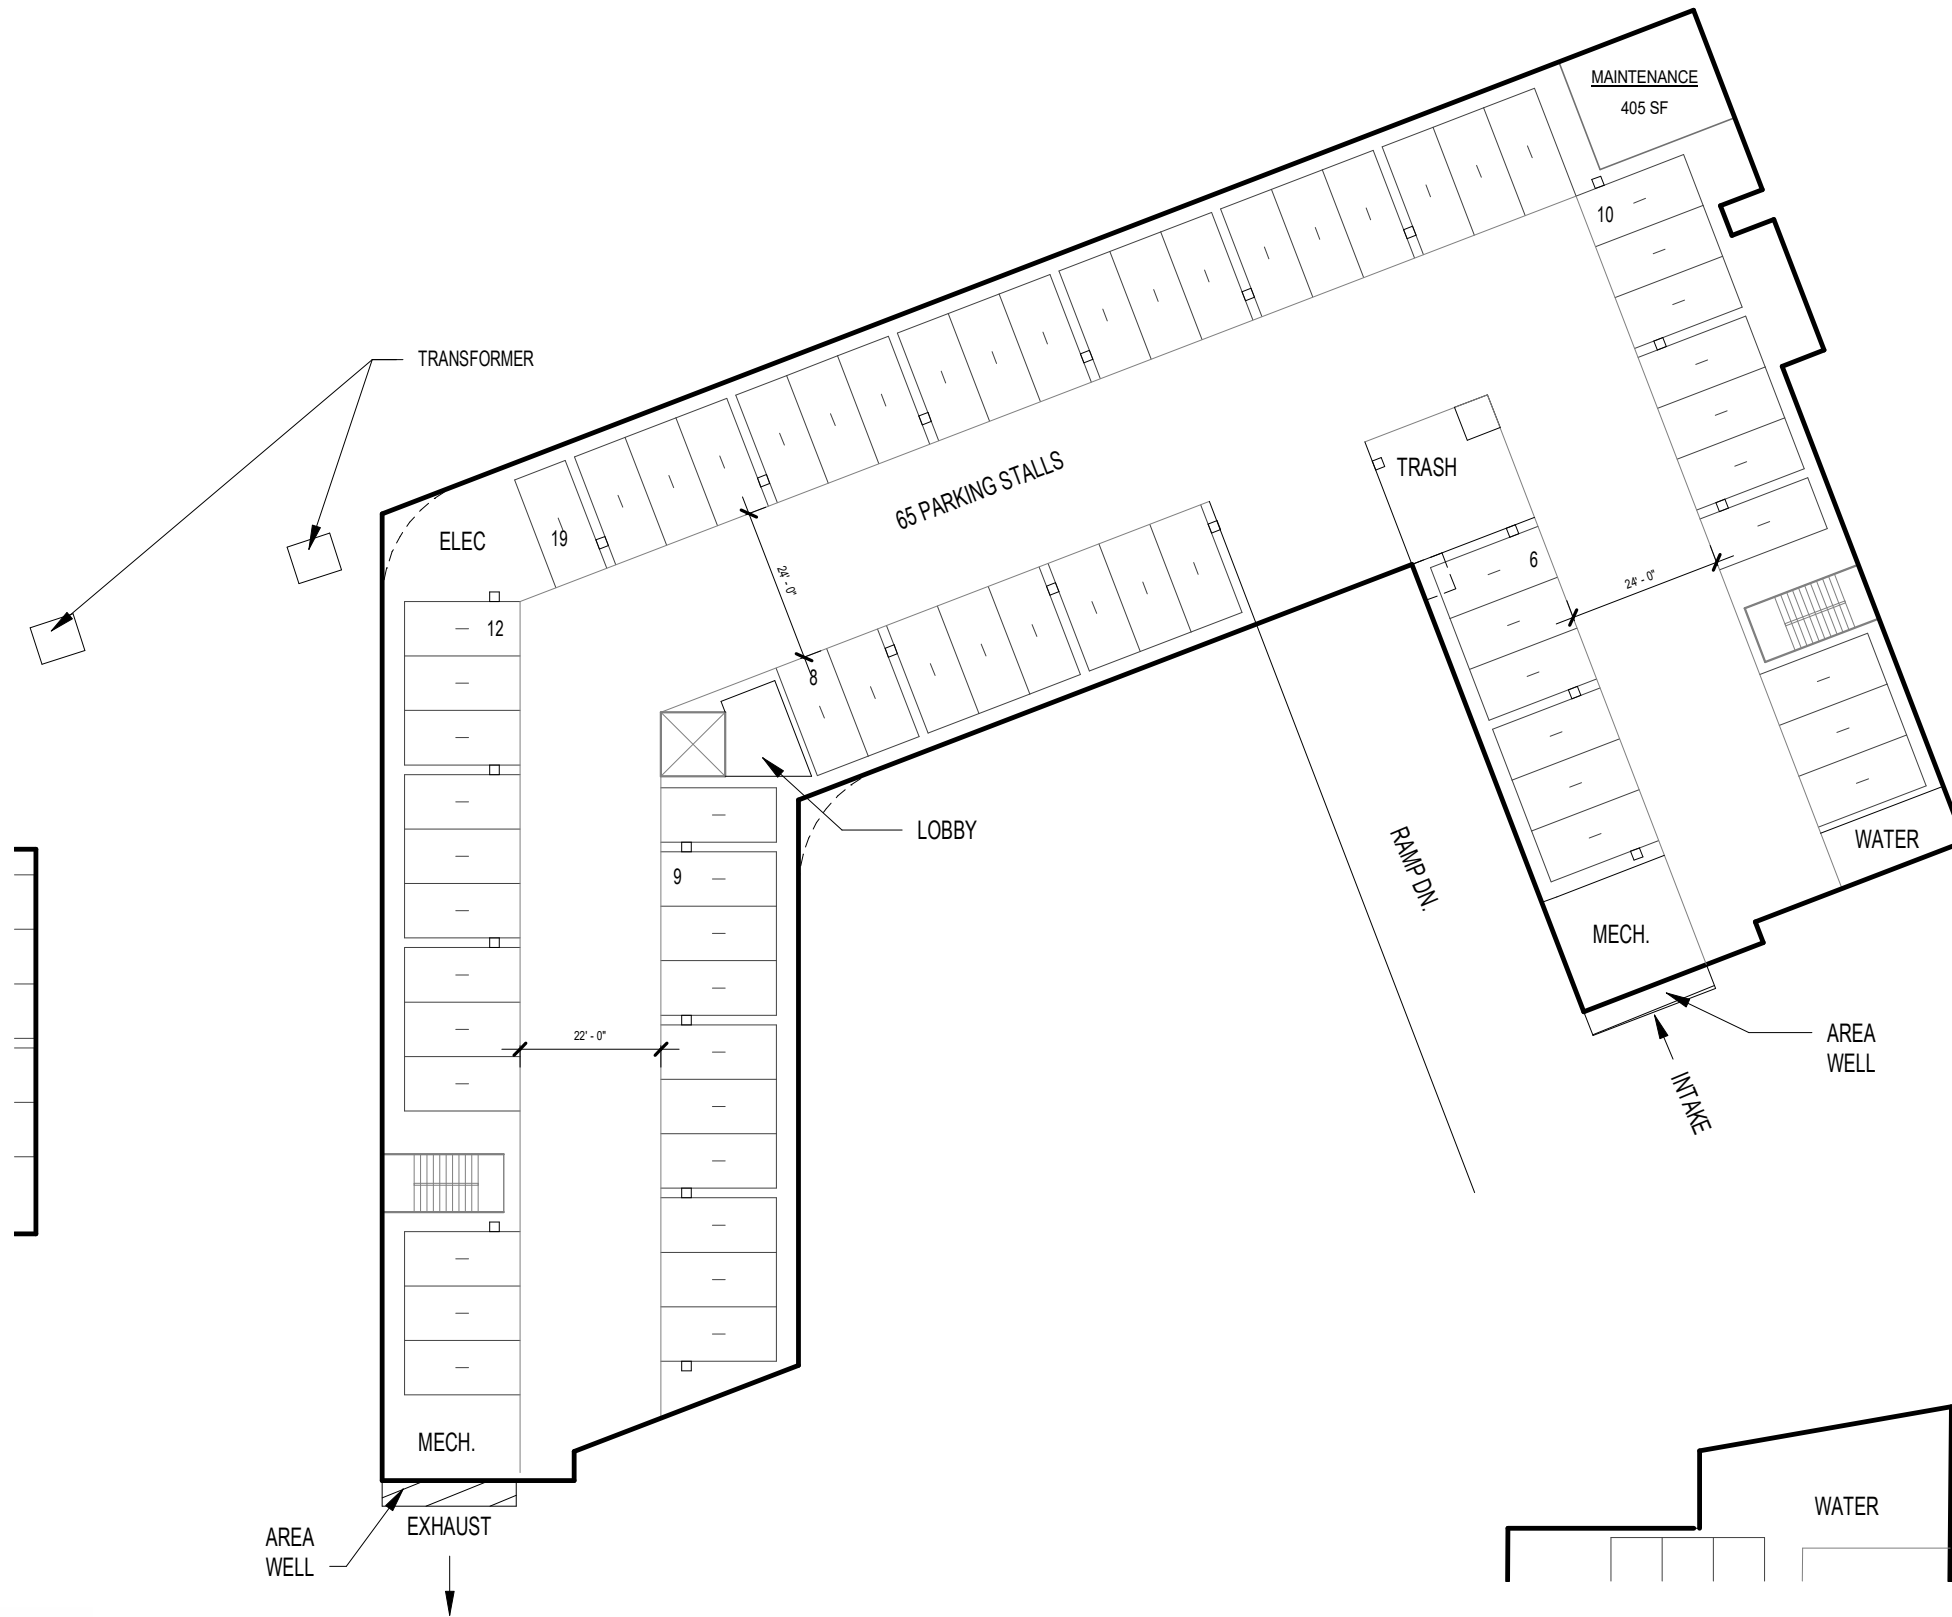




# BUILDING 2 - LEVEL 1

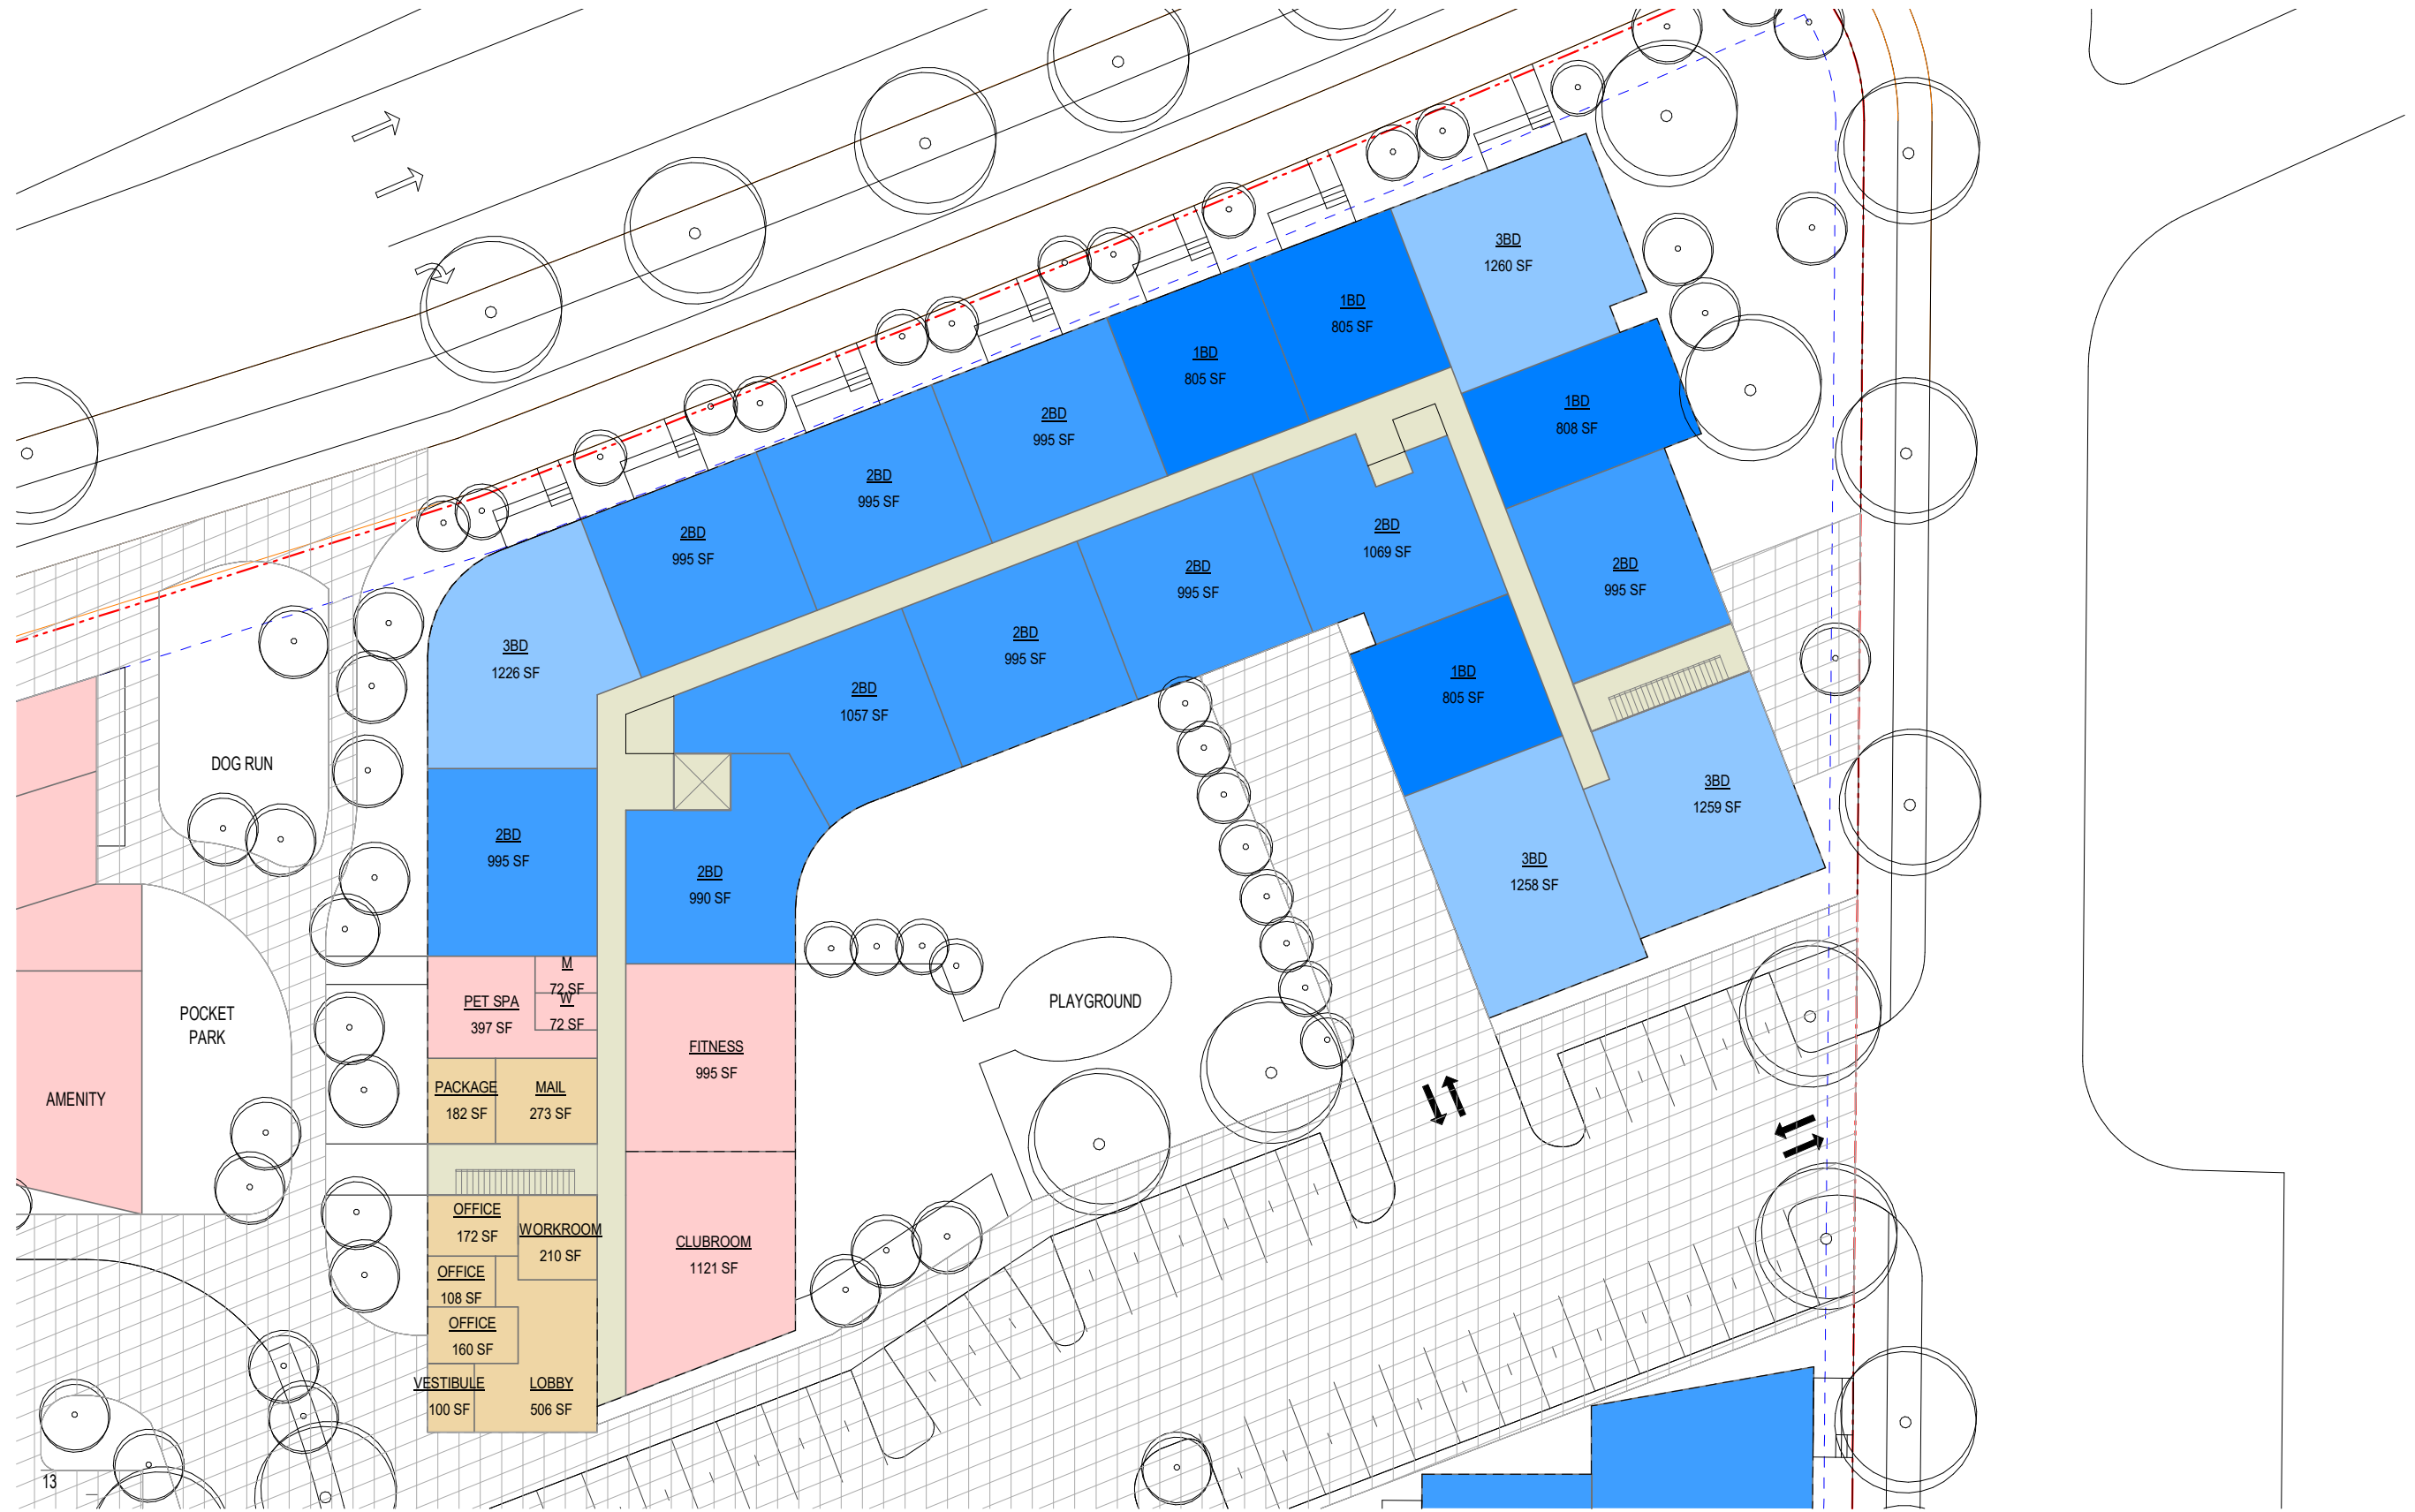


# BUILDING 2 - LEVEL 2



# BUILDING 2 - LEVEL 3-4

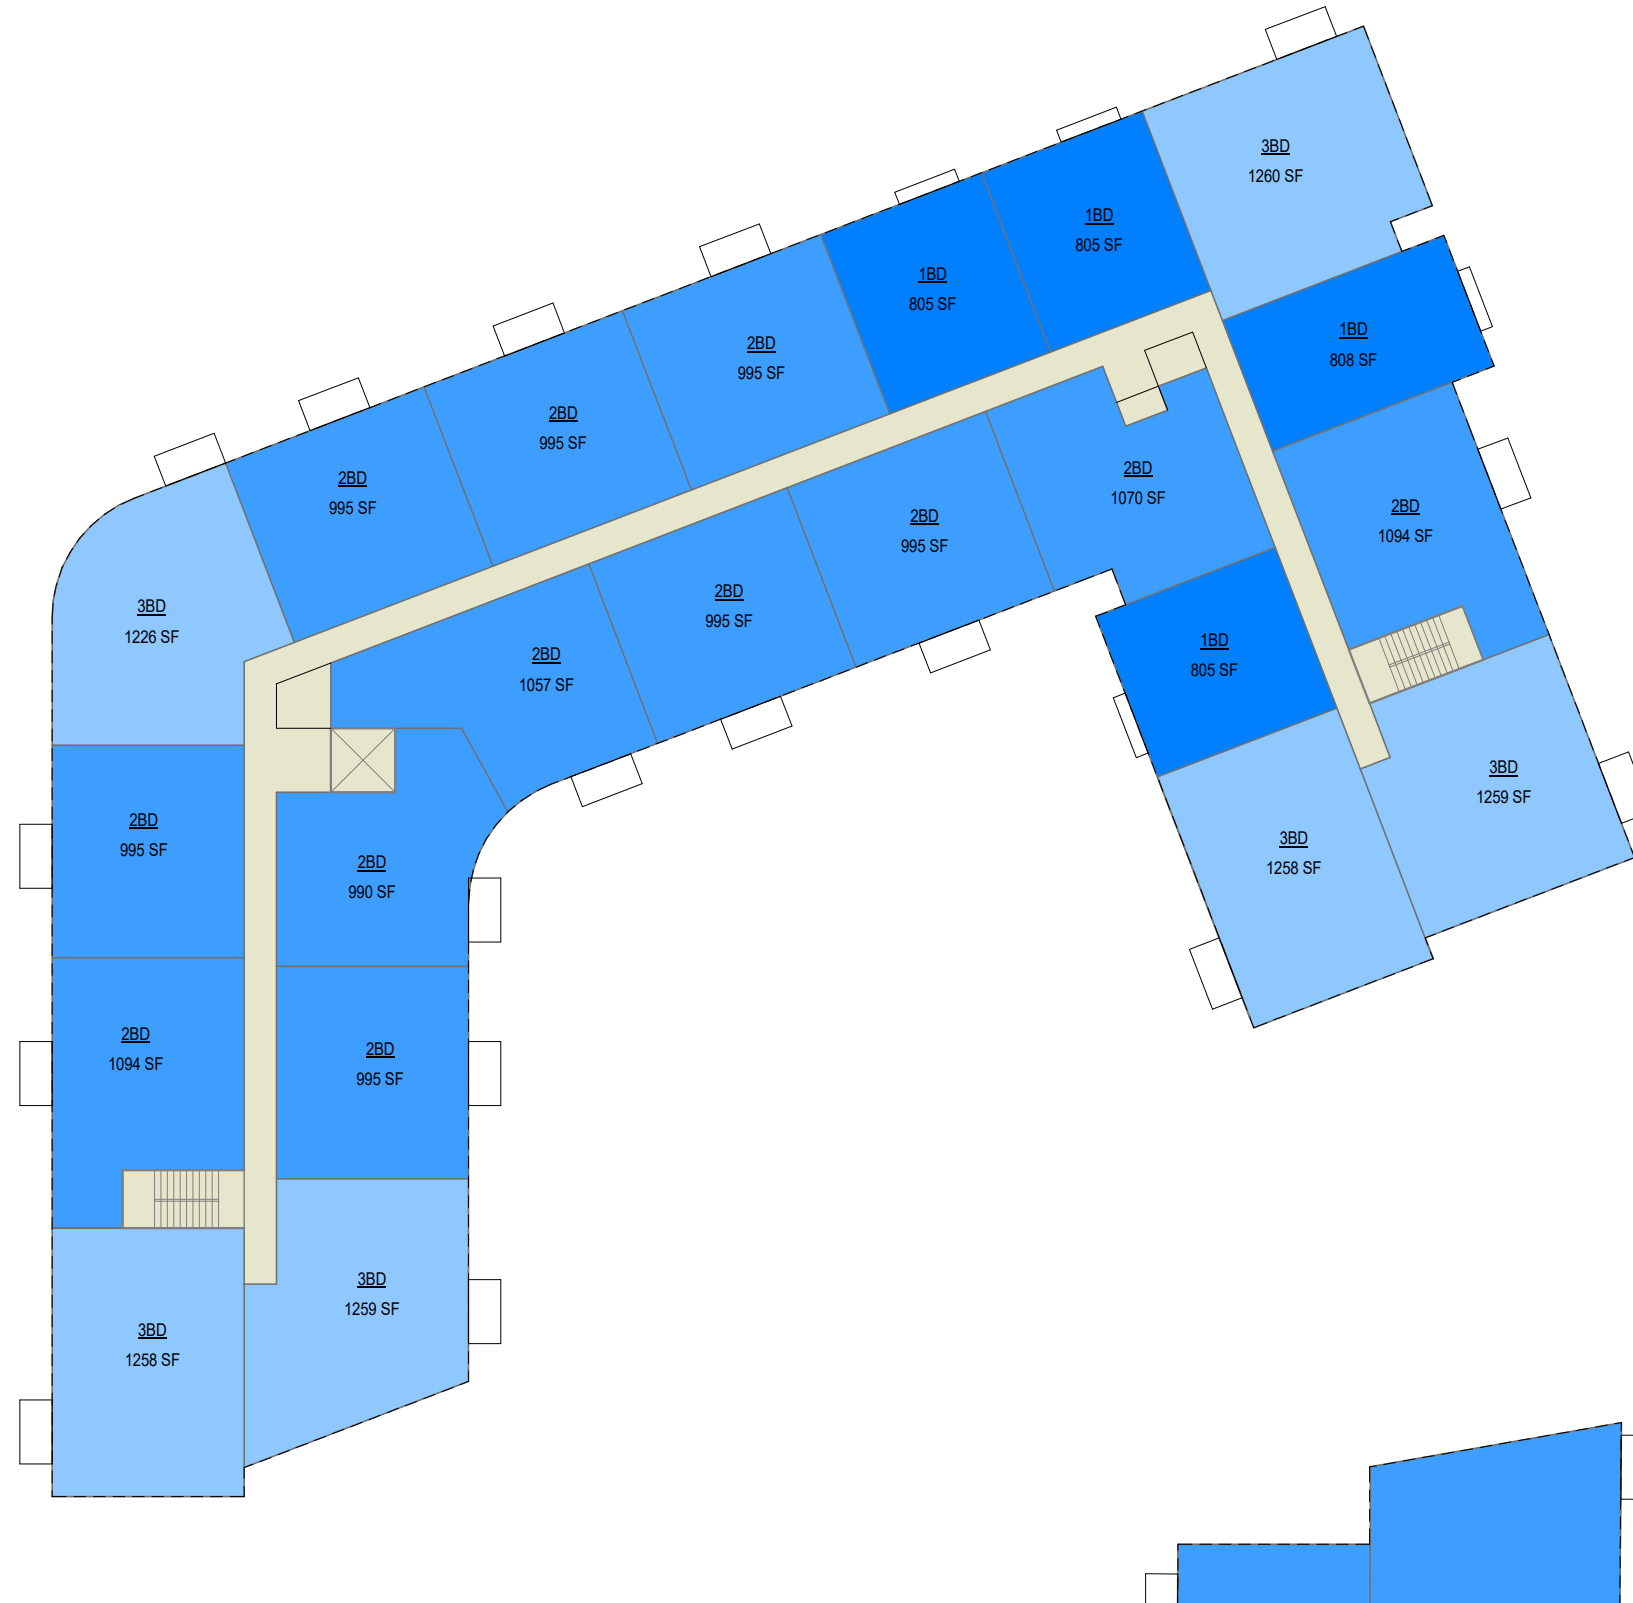


# BUILDING 3 - LEVEL P1

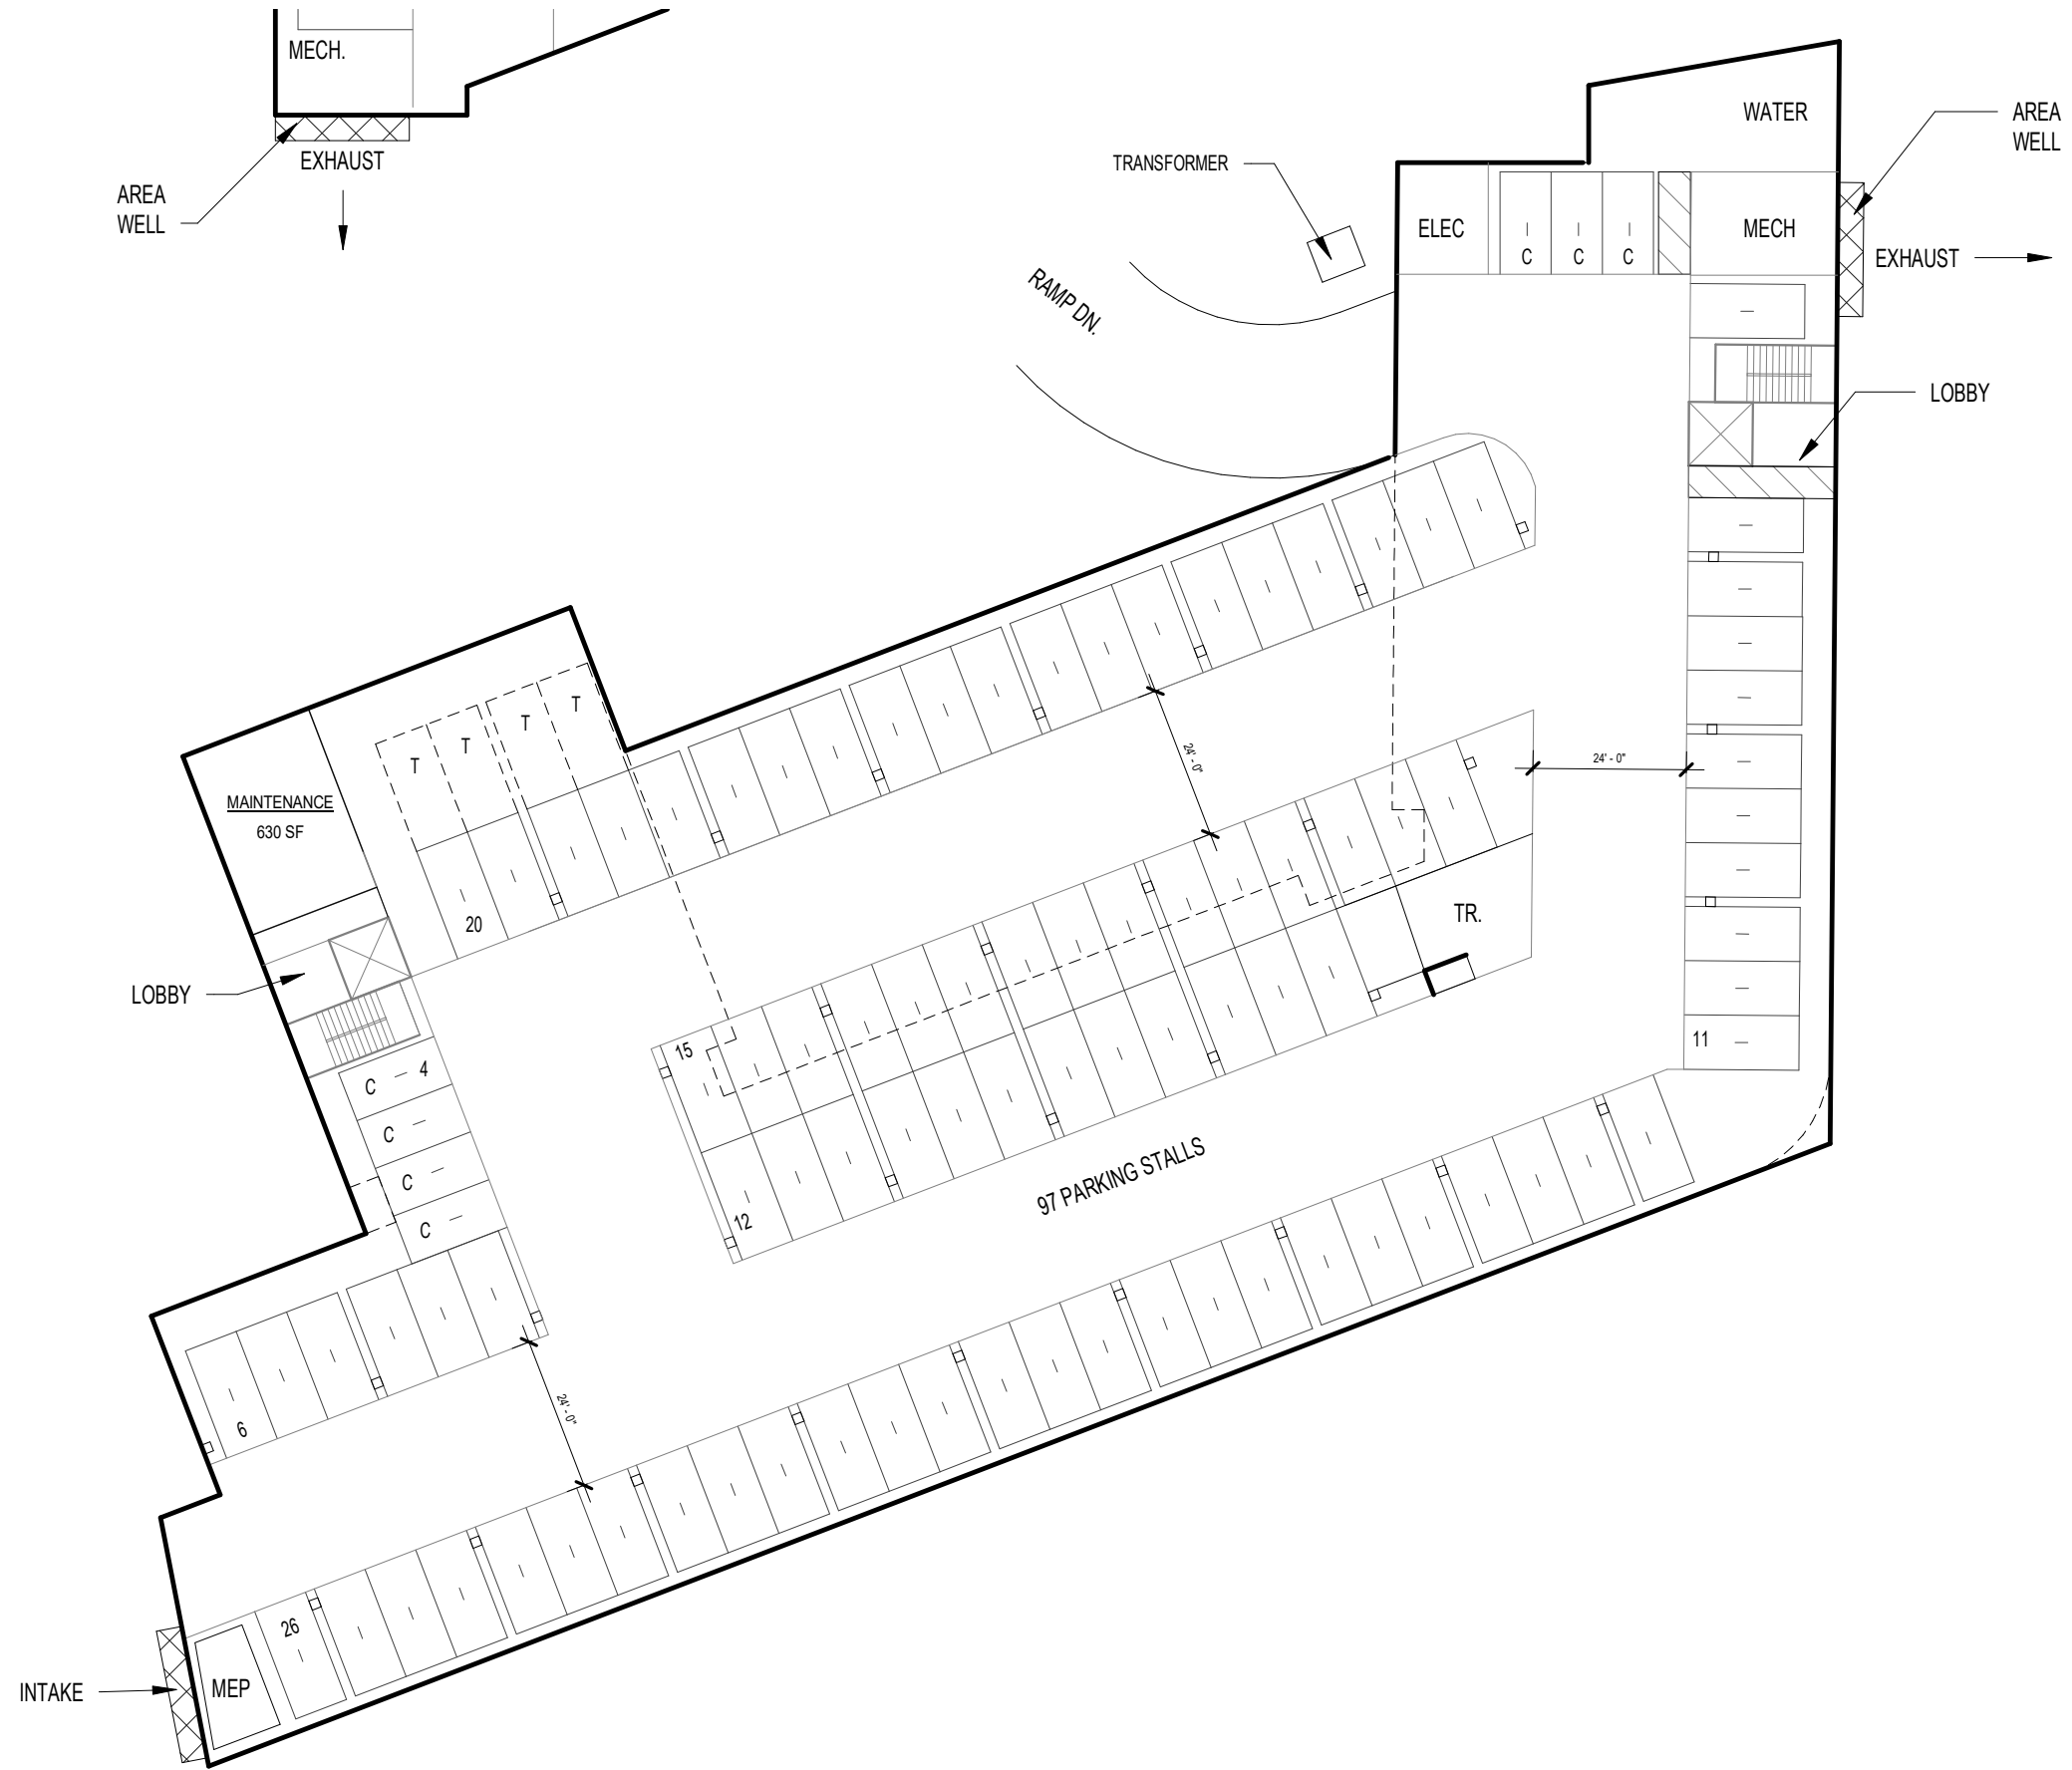


# BUILDING 3 - LEVEL 1



# BUILDING 3 - LEVEL 2

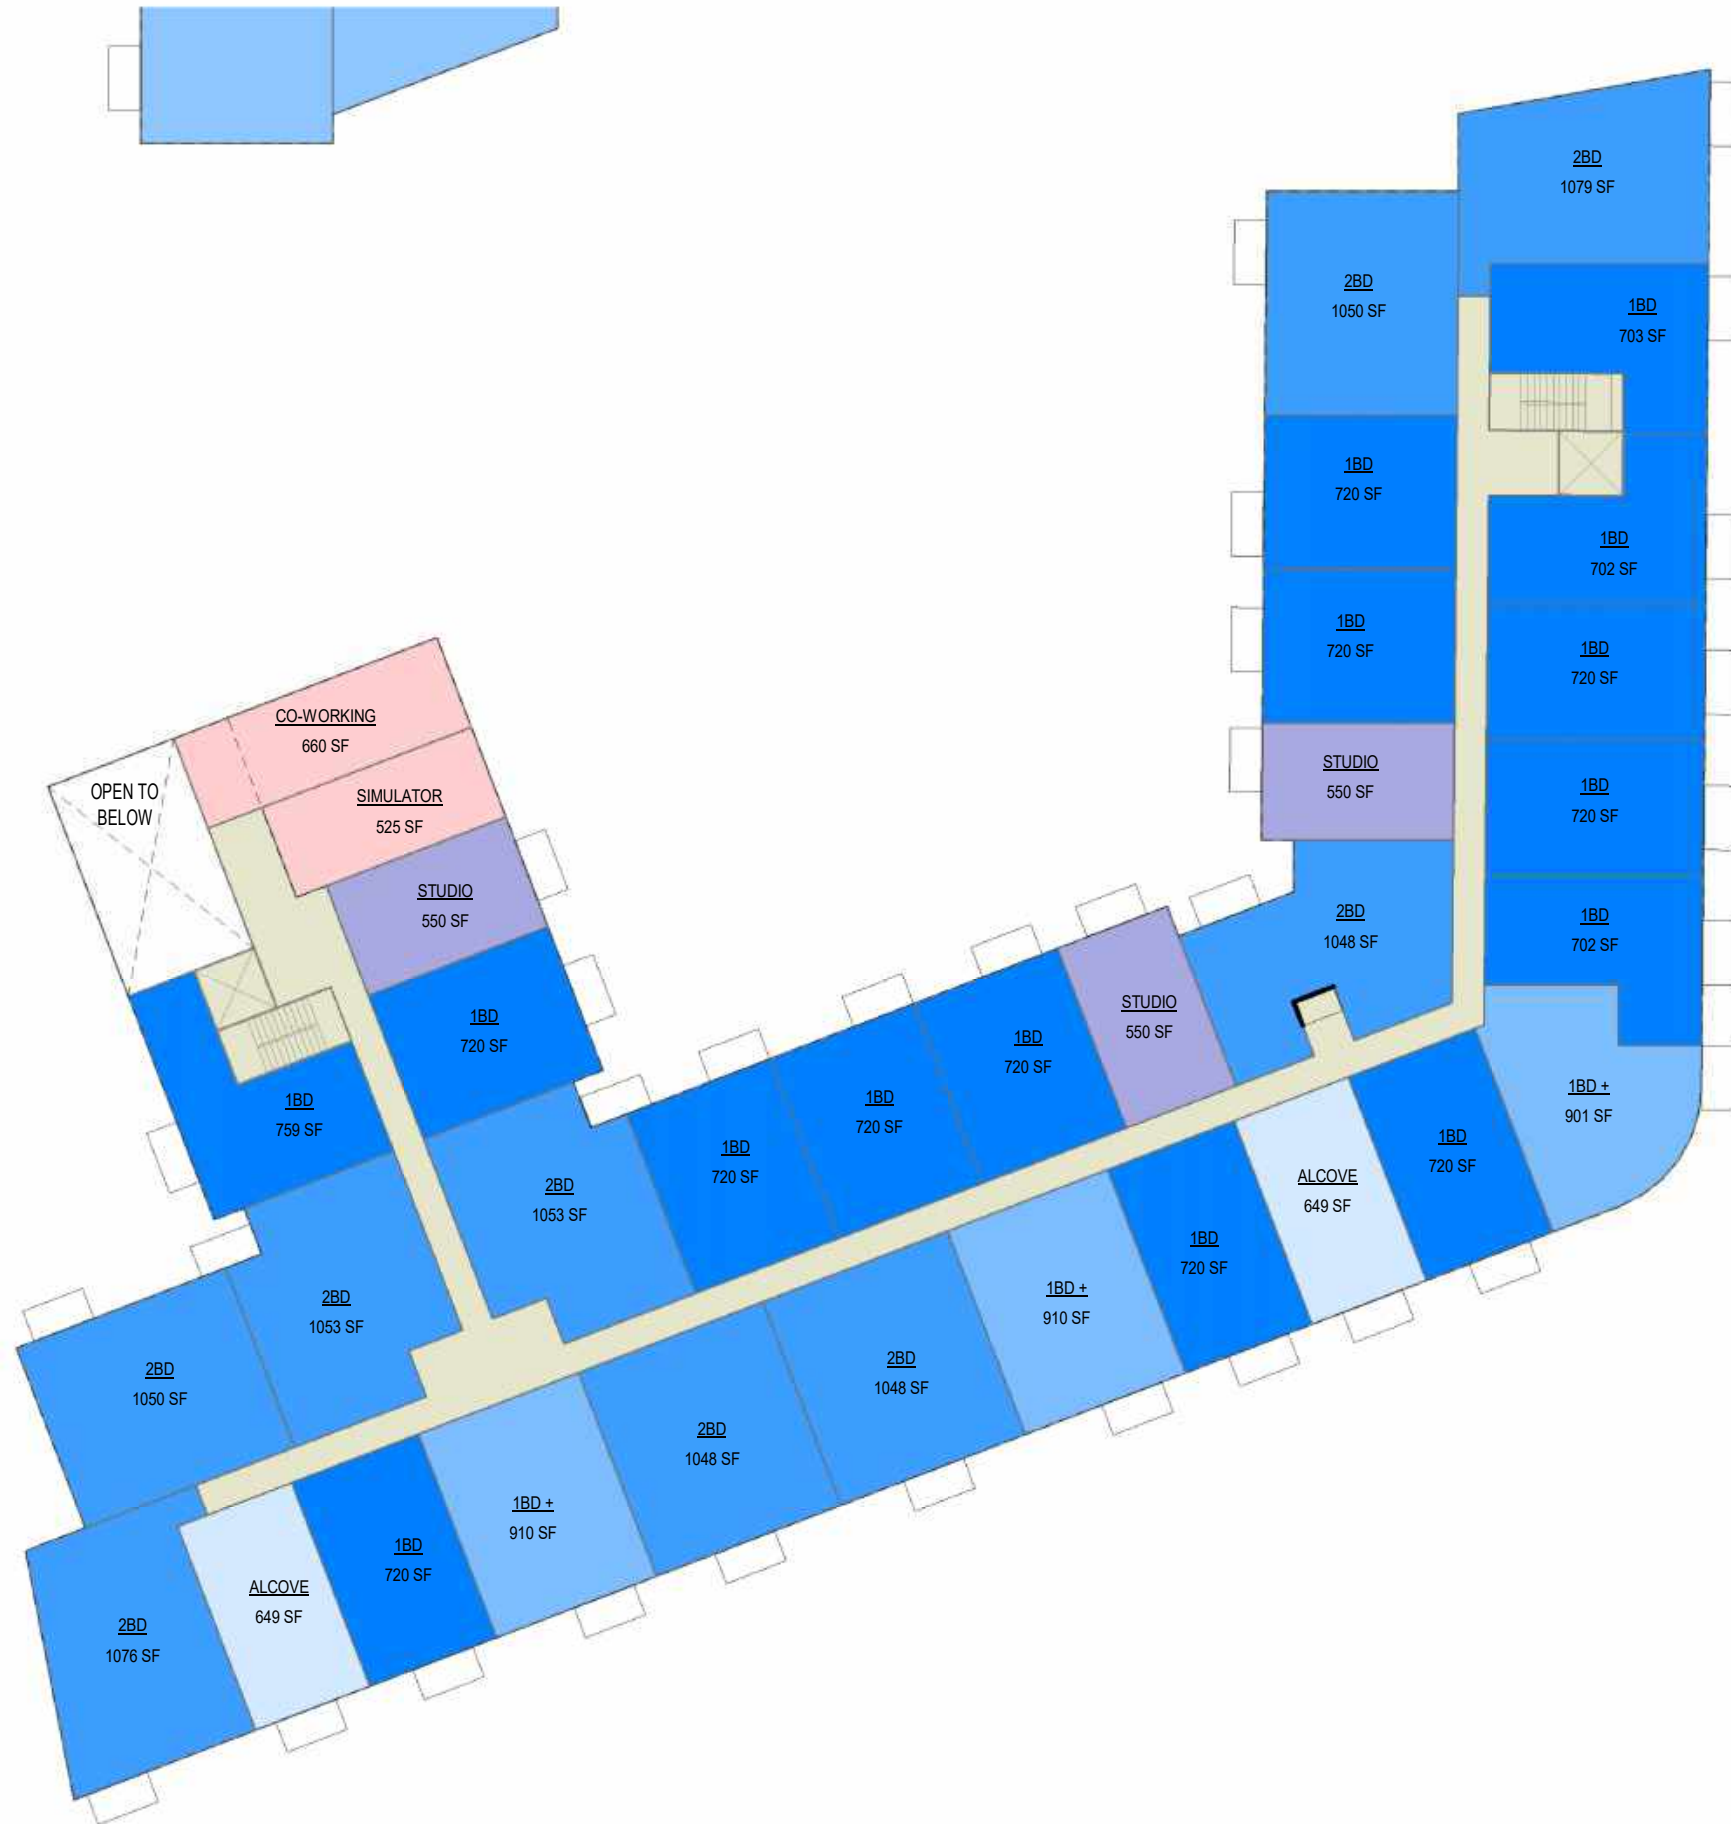

# BUILDING 3 - LEVEL 3-4

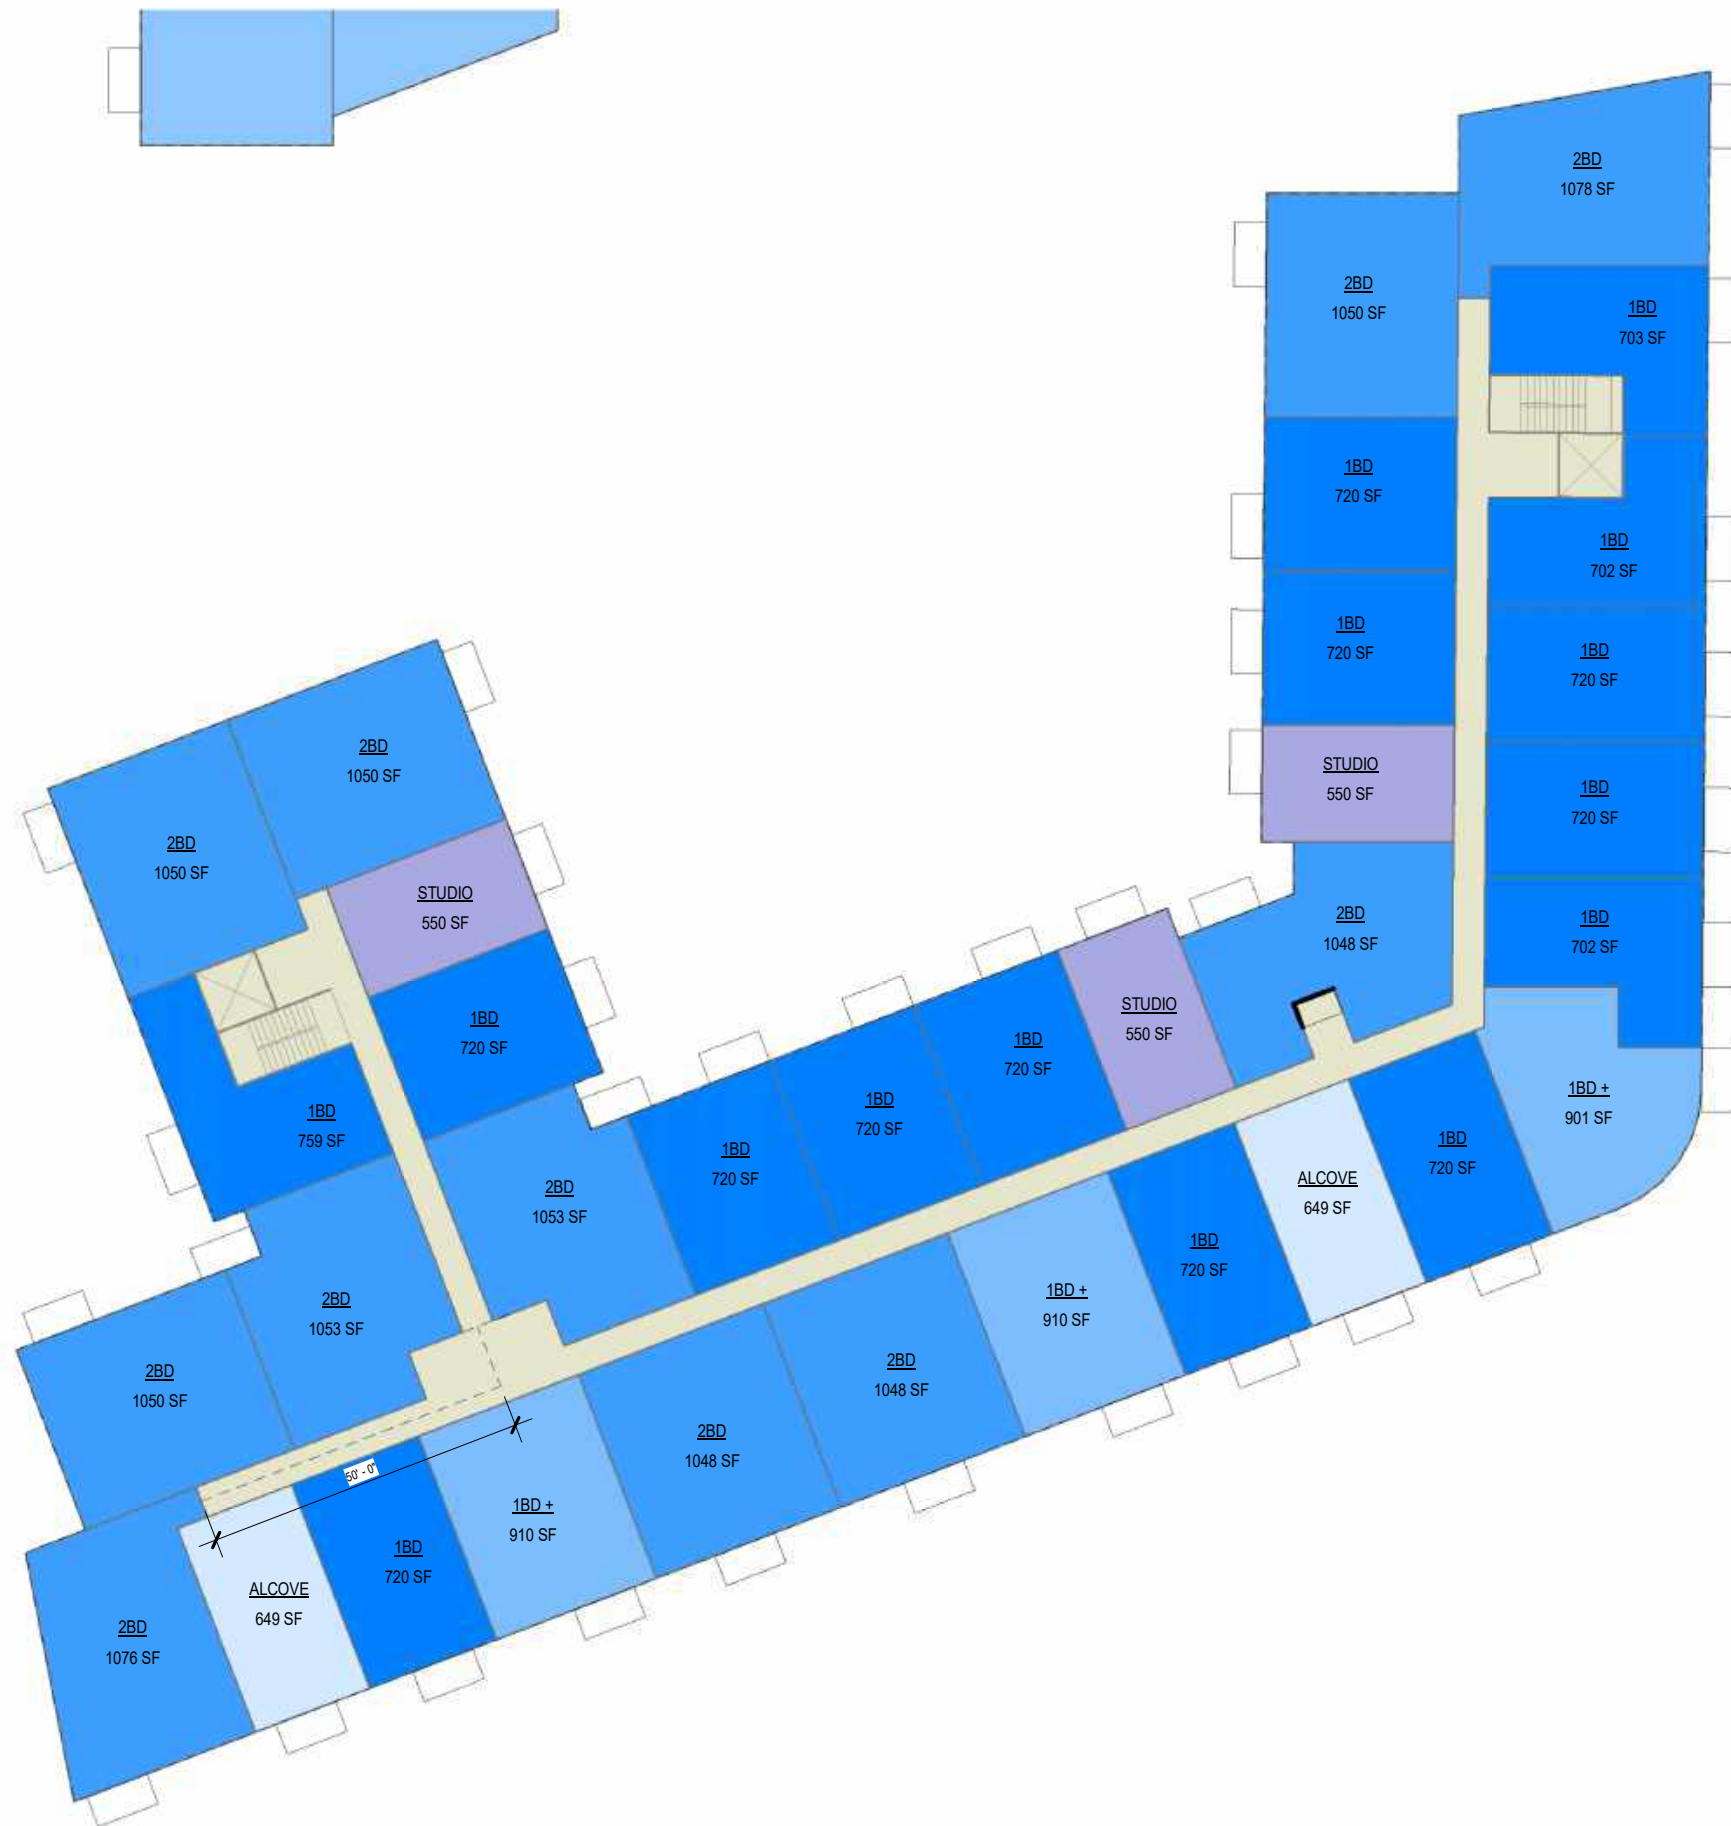

# BUILDING 3 - LEVEL 5

