


I hereby certify that this plan, specification, or report was prepared by me or under my direct supervision and that I am a duly licensed architect under the laws of the State of Minnesota

Signature _____

Typed or Printed Name _____

License # _____ Date _____

NOT FOR CONSTRUCTION

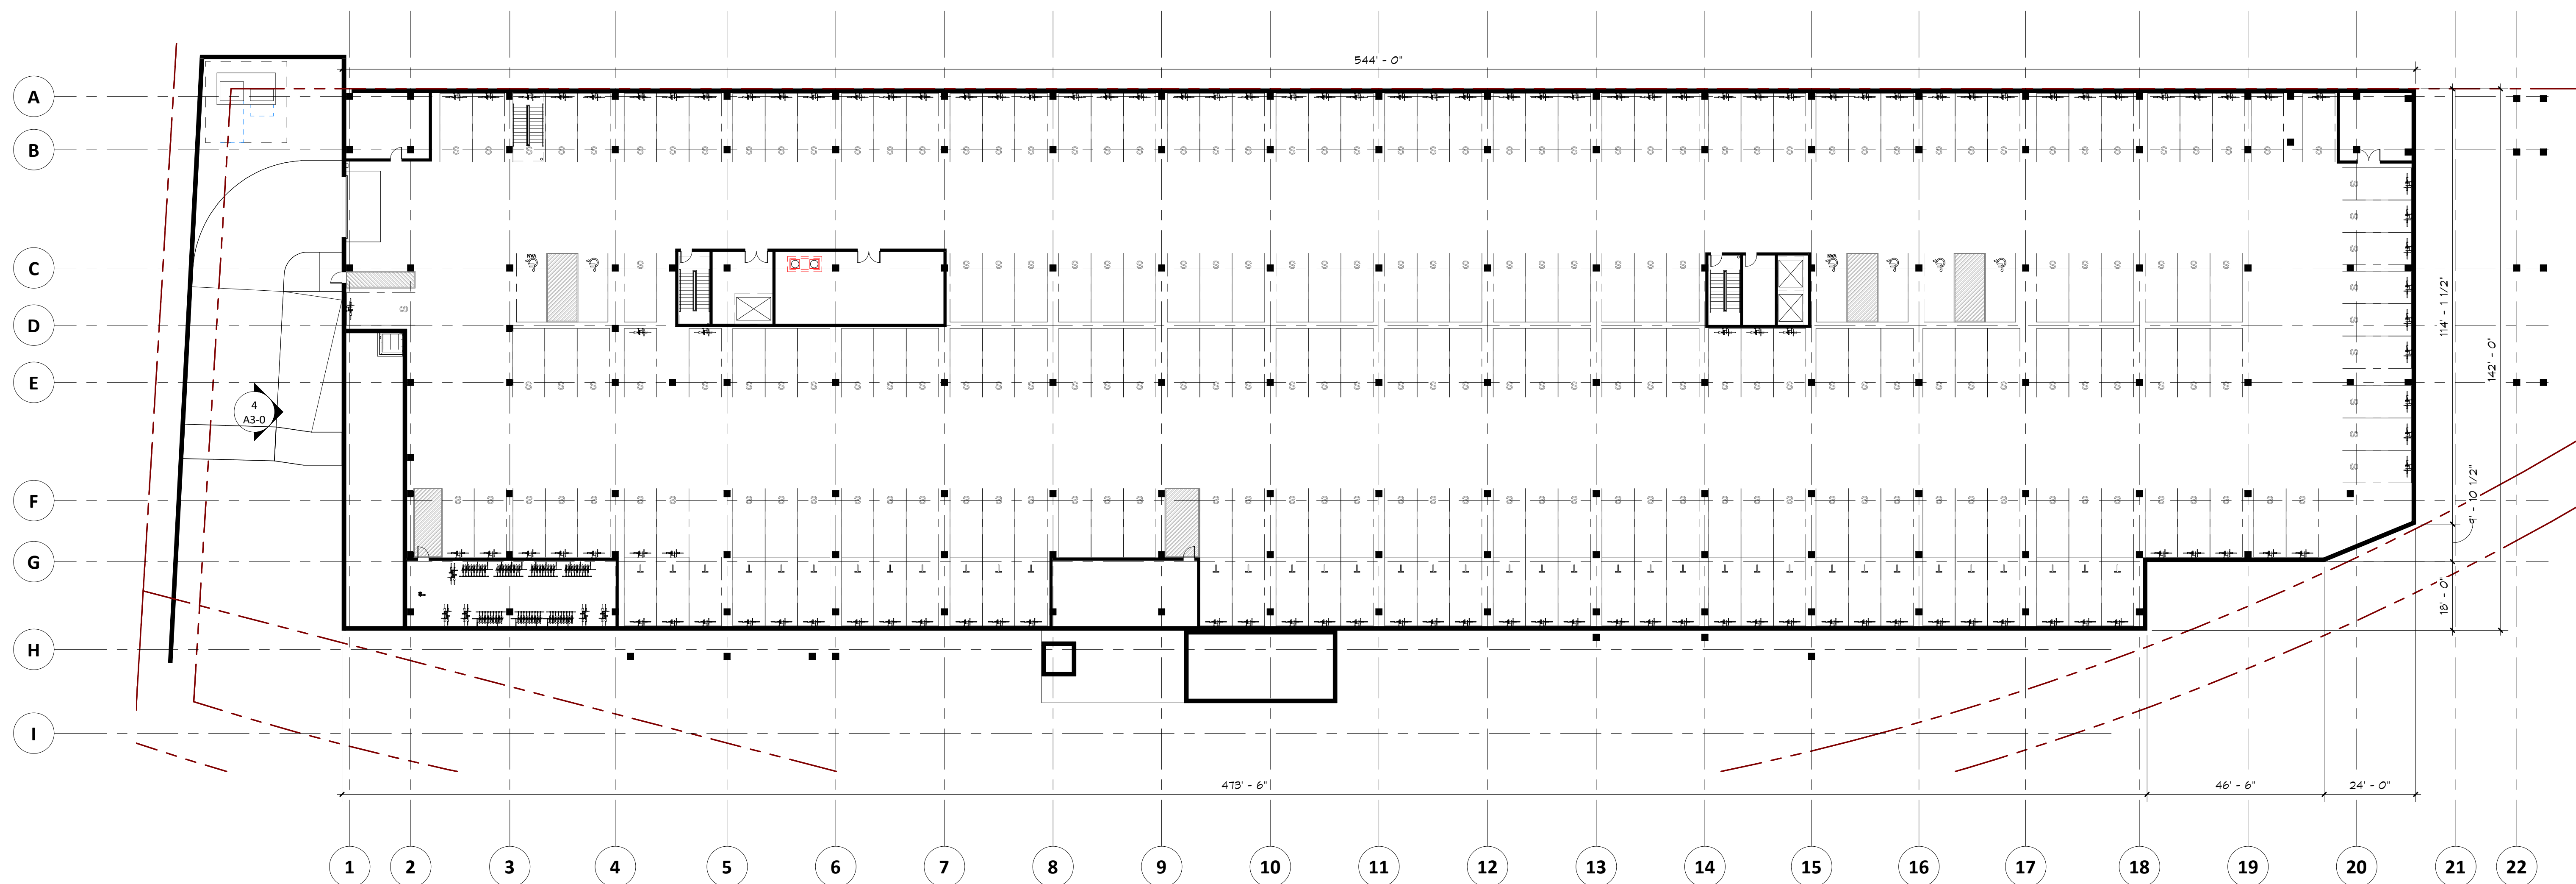

1 LOWER LEVEL
A1-0 3/64" = 1'-0"

PUD APPLICATION
-
SEP 07 2021

ORIGINAL ISSUE:
09/07/21

REVISIONS:
No. Description Date

221533
PROJECT NUMBER

Author _____ Checker _____
DRAWN BY _____ CHECKED BY _____

KEY PLAN

9920 Wayzata Blvd

PARKING LEVEL - P1

A1-0

I hereby certify that this plan, specification, or report was prepared by me or under my direct supervision and that I am a duly licensed architect under the laws of the State of Minnesota

Signature _____

Typed or Printed Name _____

License # Date _____

NOT FOR CONSTRUCTION



2 LEVEL 2
 A1-1 3/64" = 1'-0"



1 LEVEL 1
 A1-1 3/64" = 1'-0"

PUD APPLICATION
 -
SEP 07 2021

ORIGINAL ISSUE:
 09/01/21

REVISIONS:
 No. Description Date

221533
 PROJECT NUMBER

Author _____
 DRAWN BY _____

Checker _____
 CHECKED BY _____


KEY PLAN

9920 Wayzata Blvd


LEVELS 1-2

A1-1

NOT FOR CONSTRUCTION

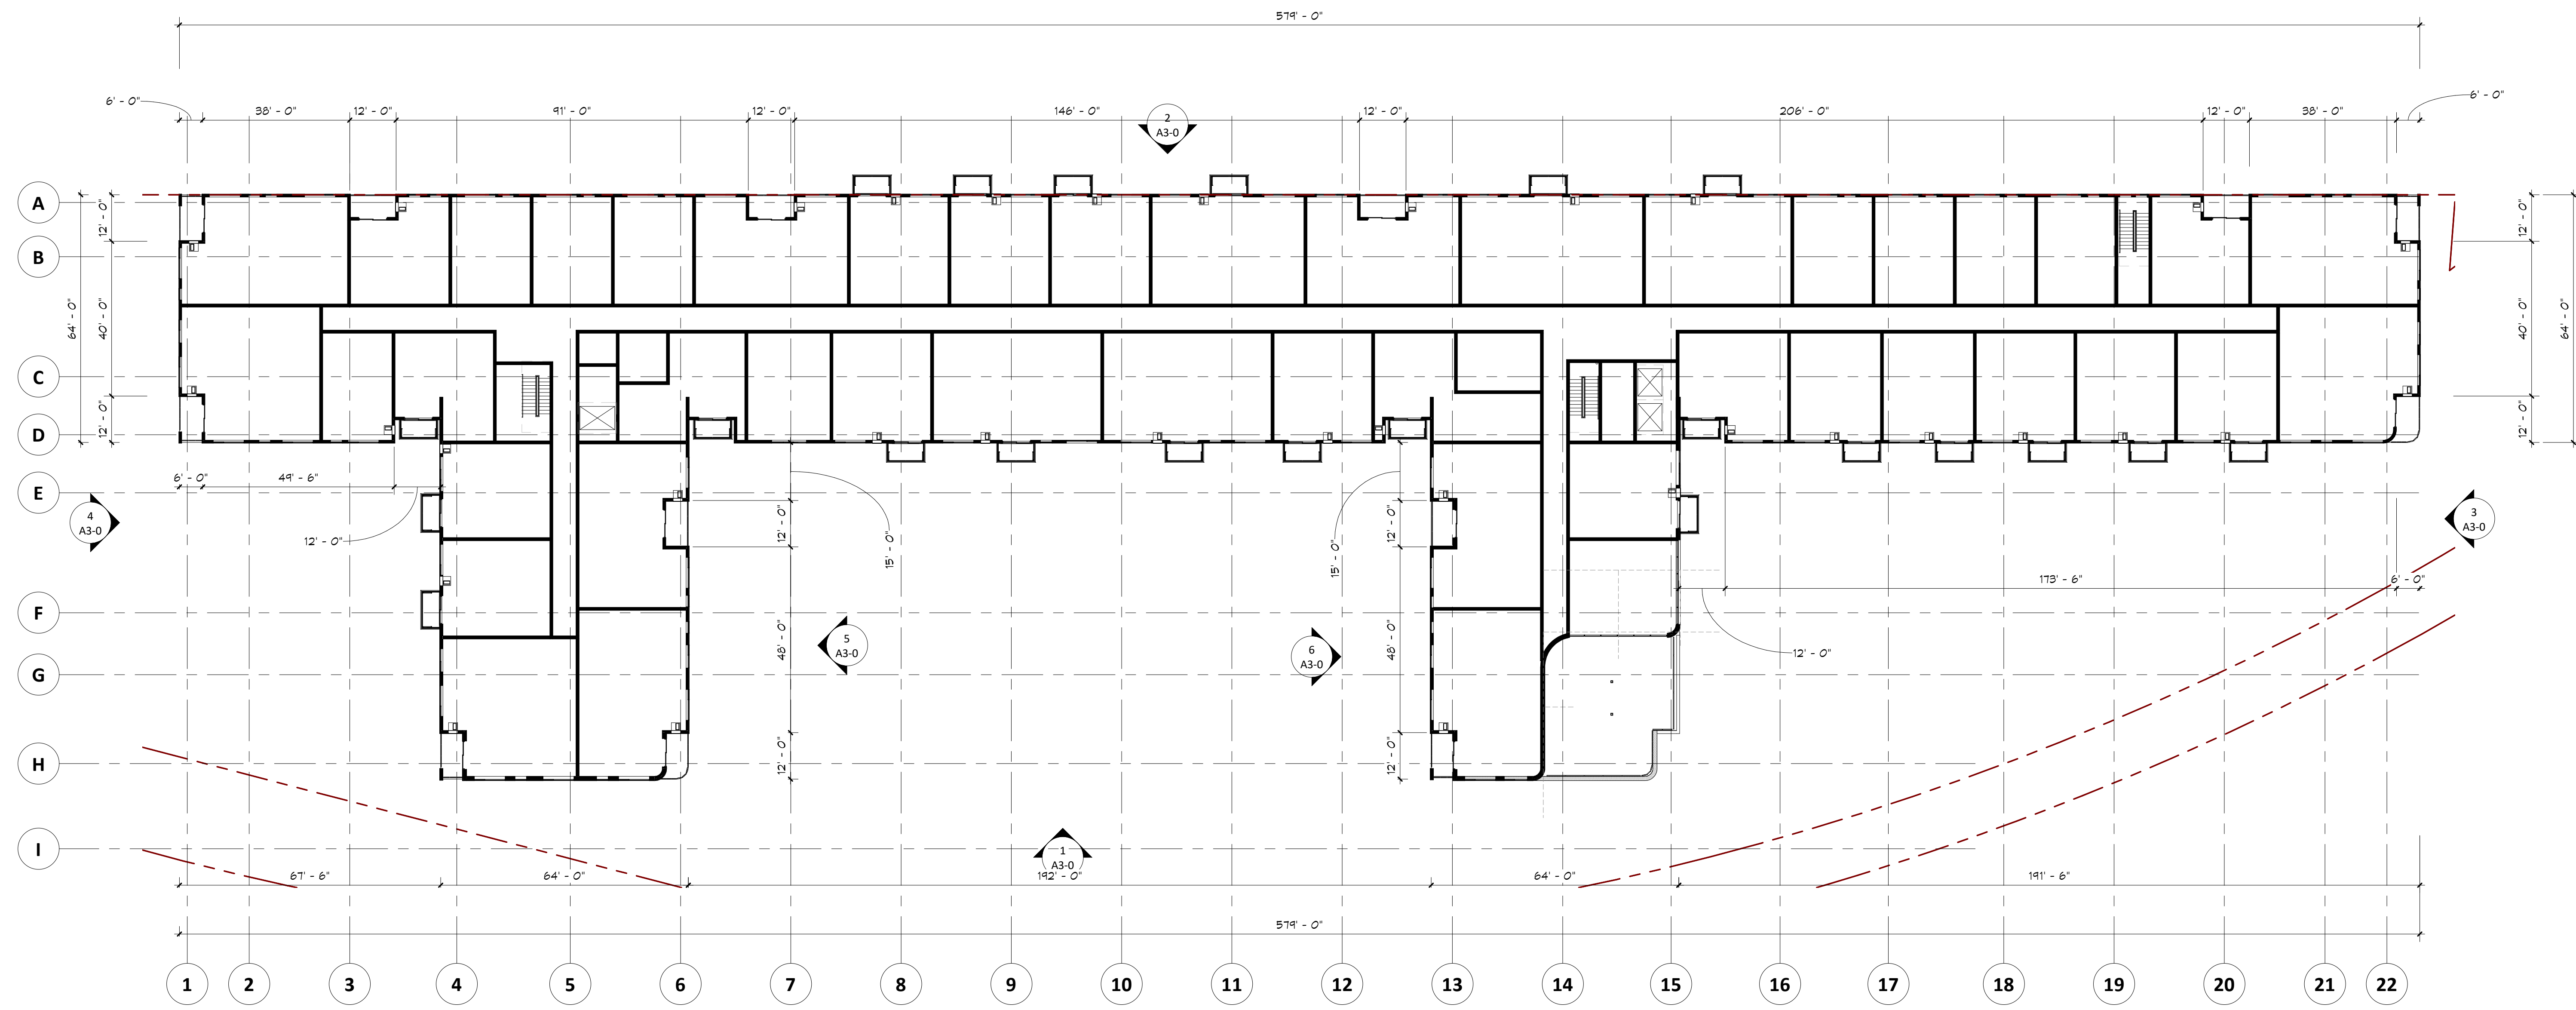

2 LEVEL 6
 A1-2 3/64" = 1'-0"

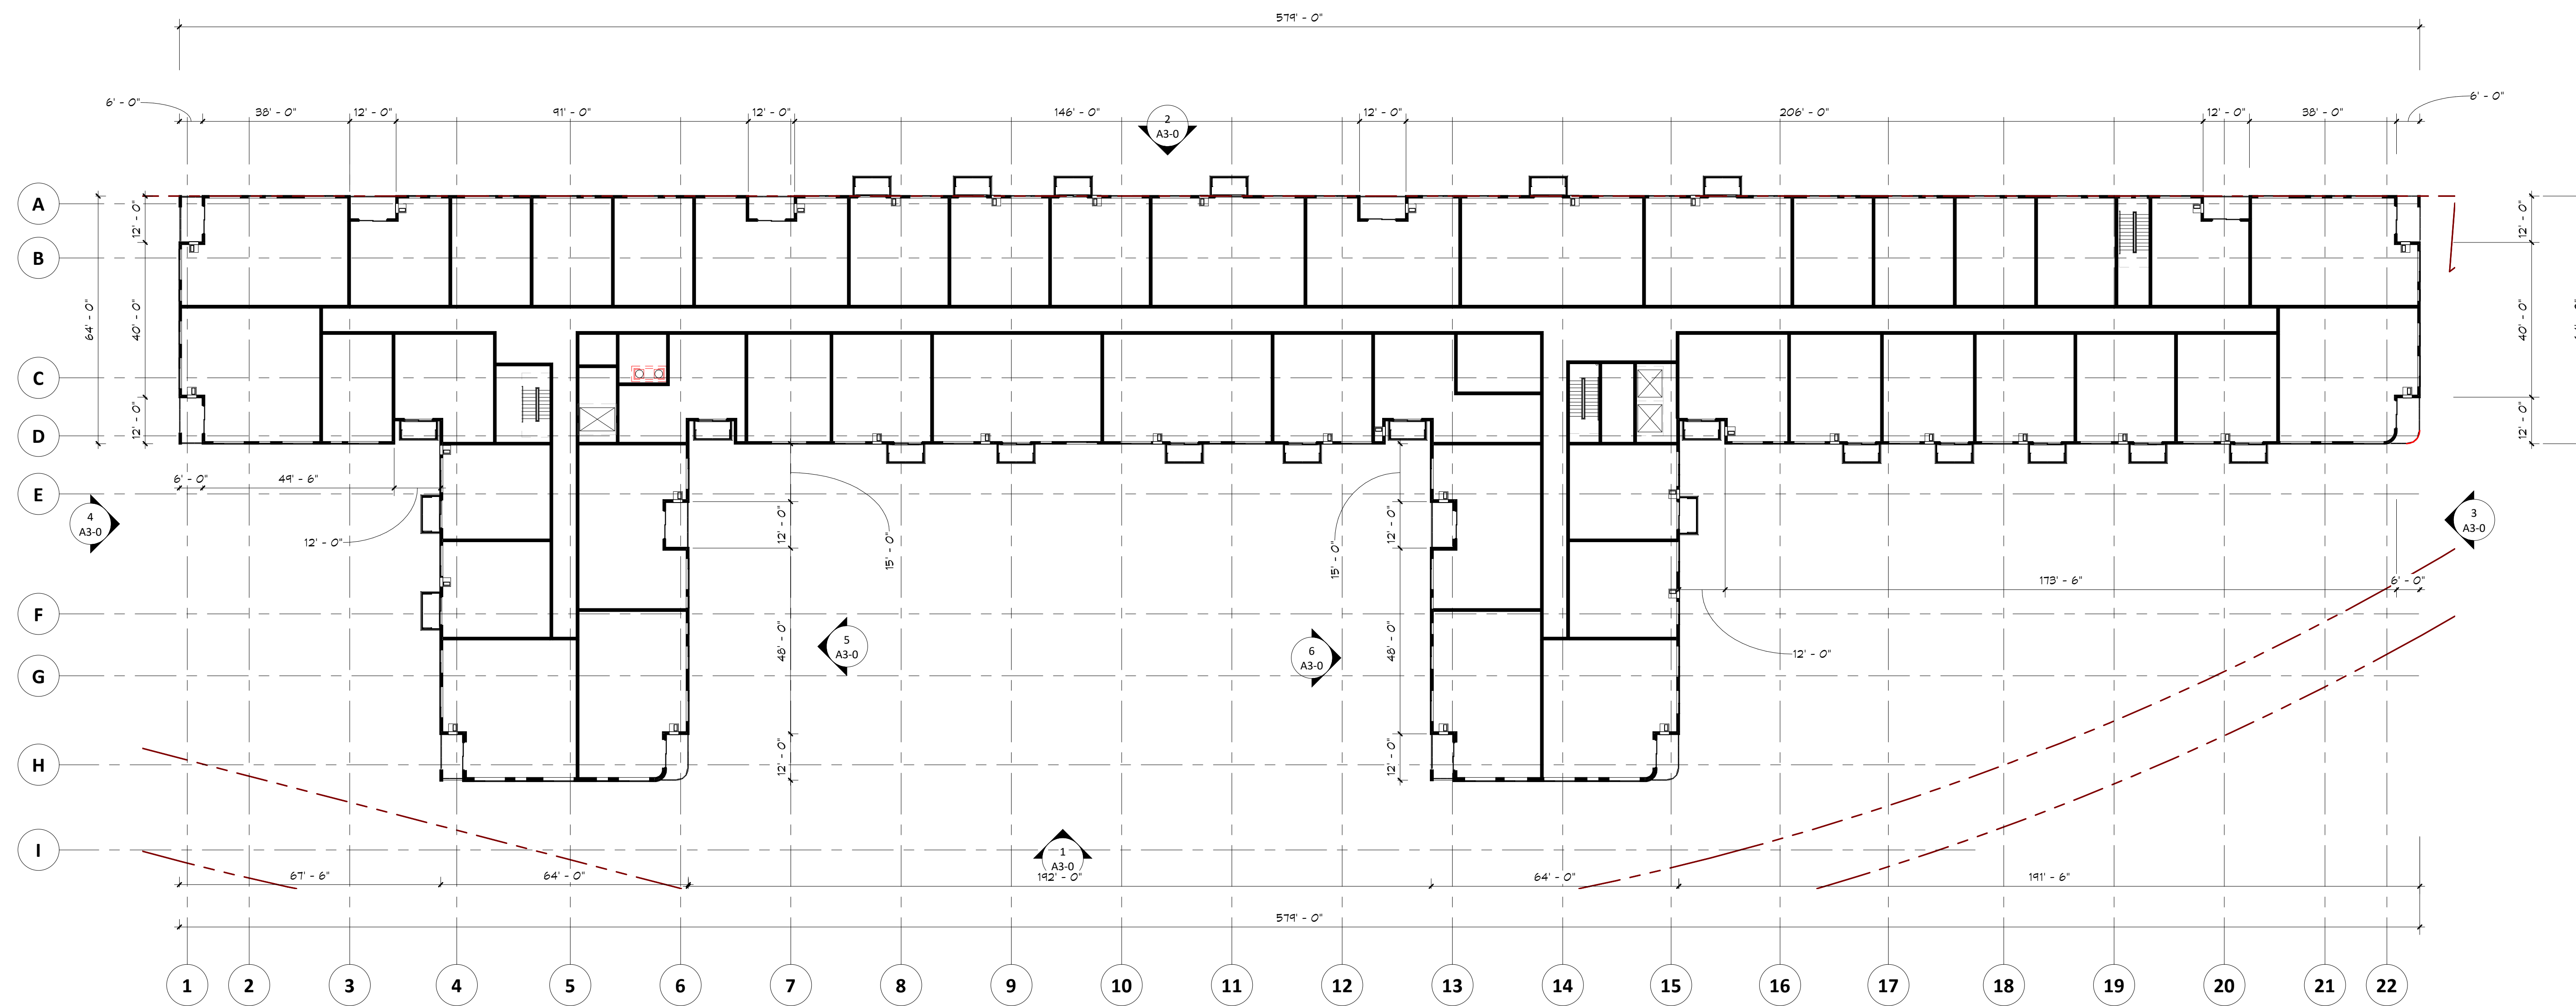

1 LEVELS 3-5
 A1-2 3/64" = 1'-0"

PUD APPLICATION
 -
SEP 07 2021

ORIGINAL ISSUE:
 09/01/21
 REVISIONS:
 No. Description Date

221533
 PROJECT NUMBER
 Author _____ Checker _____
 DRAWN BY _____ CHECKED BY _____
 KEY PLAN

9920 Wayzata Blvd

LEVELS 3-6
A1-2



I hereby certify that this plan, specification, or report was prepared by me or under my direct supervision and that I am a duly licensed architect under the laws of the State of Minnesota

Signature _____

Typed or Printed Name _____

License # Date _____

NOT FOR CONSTRUCTION

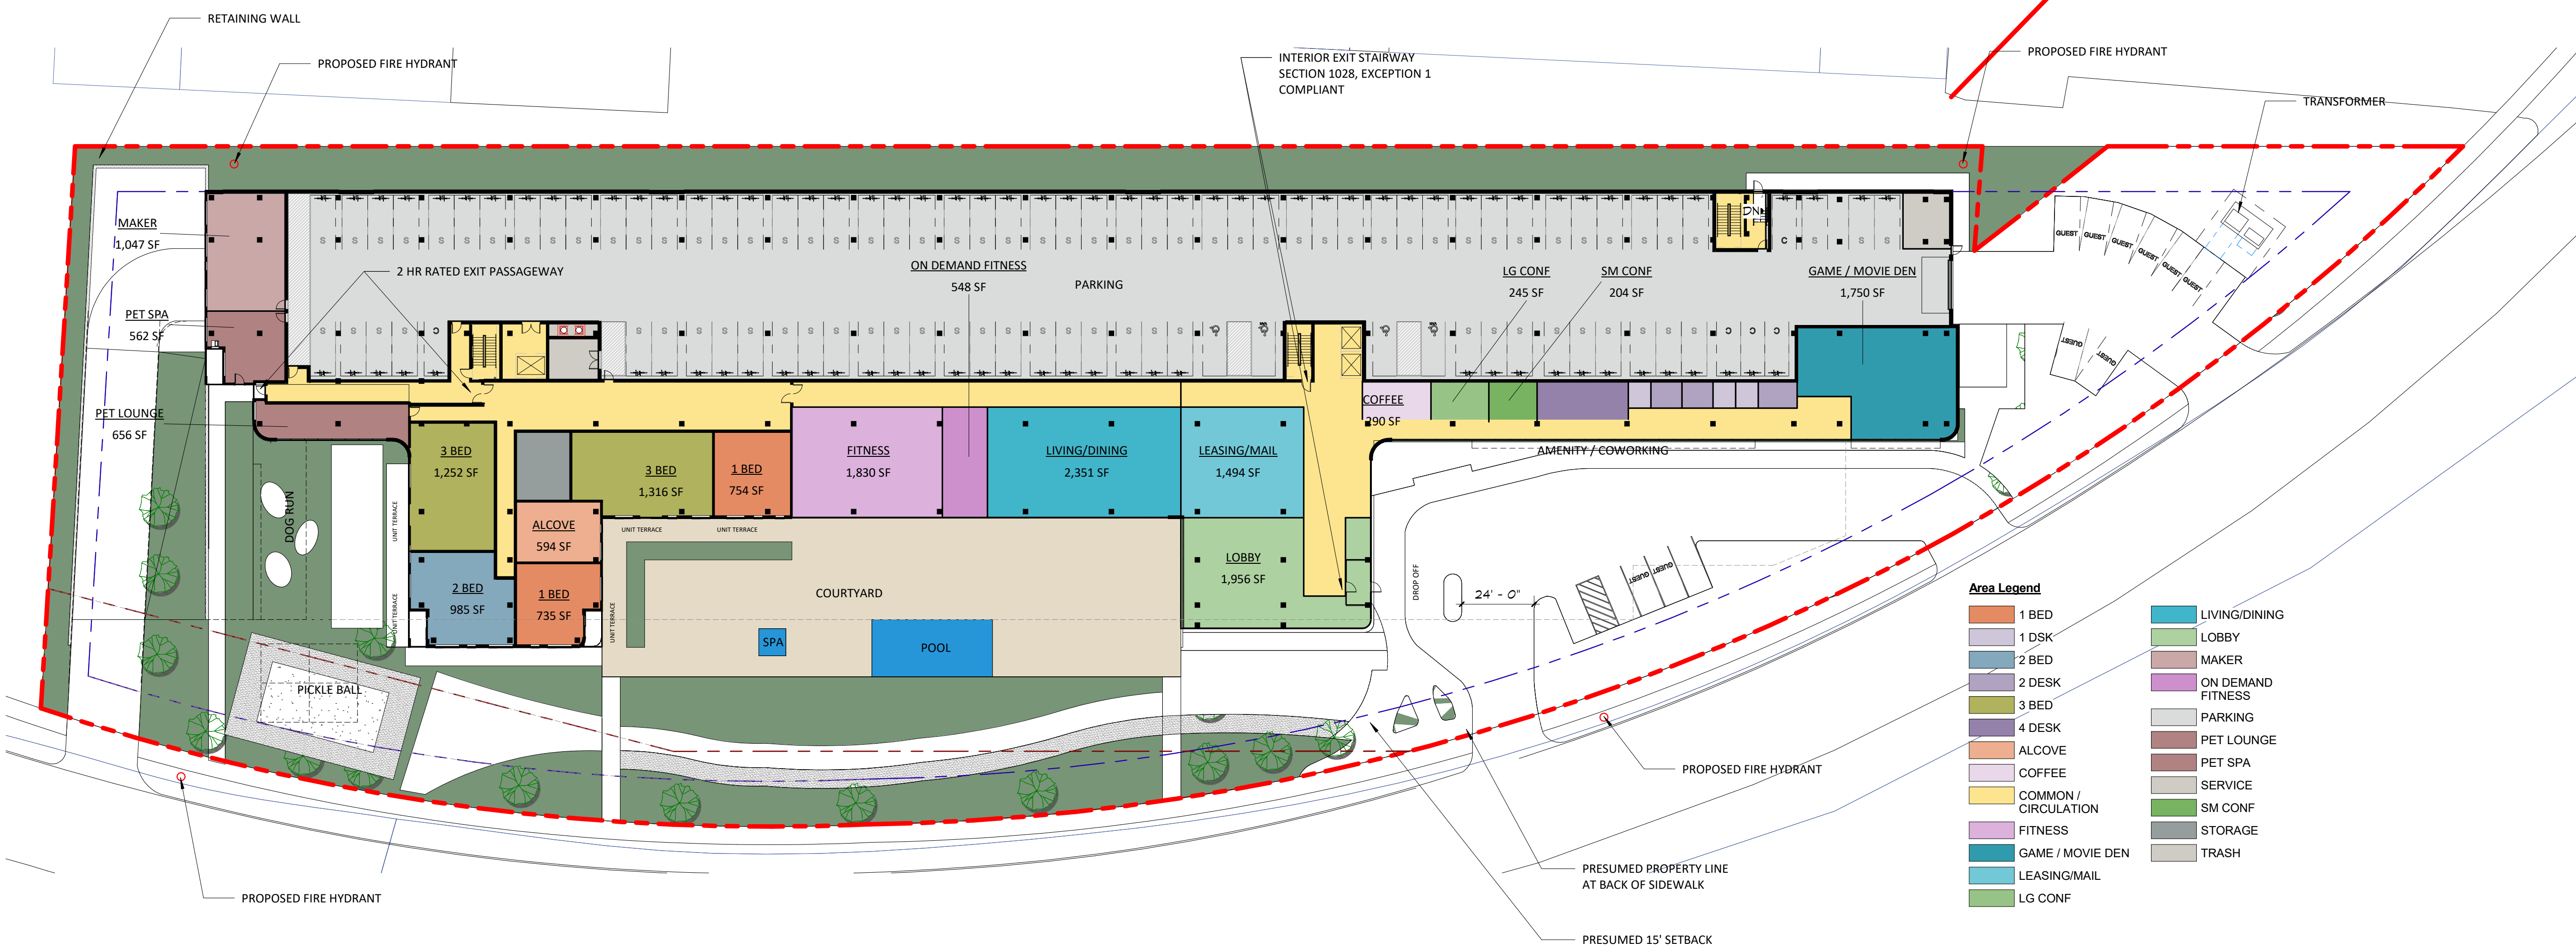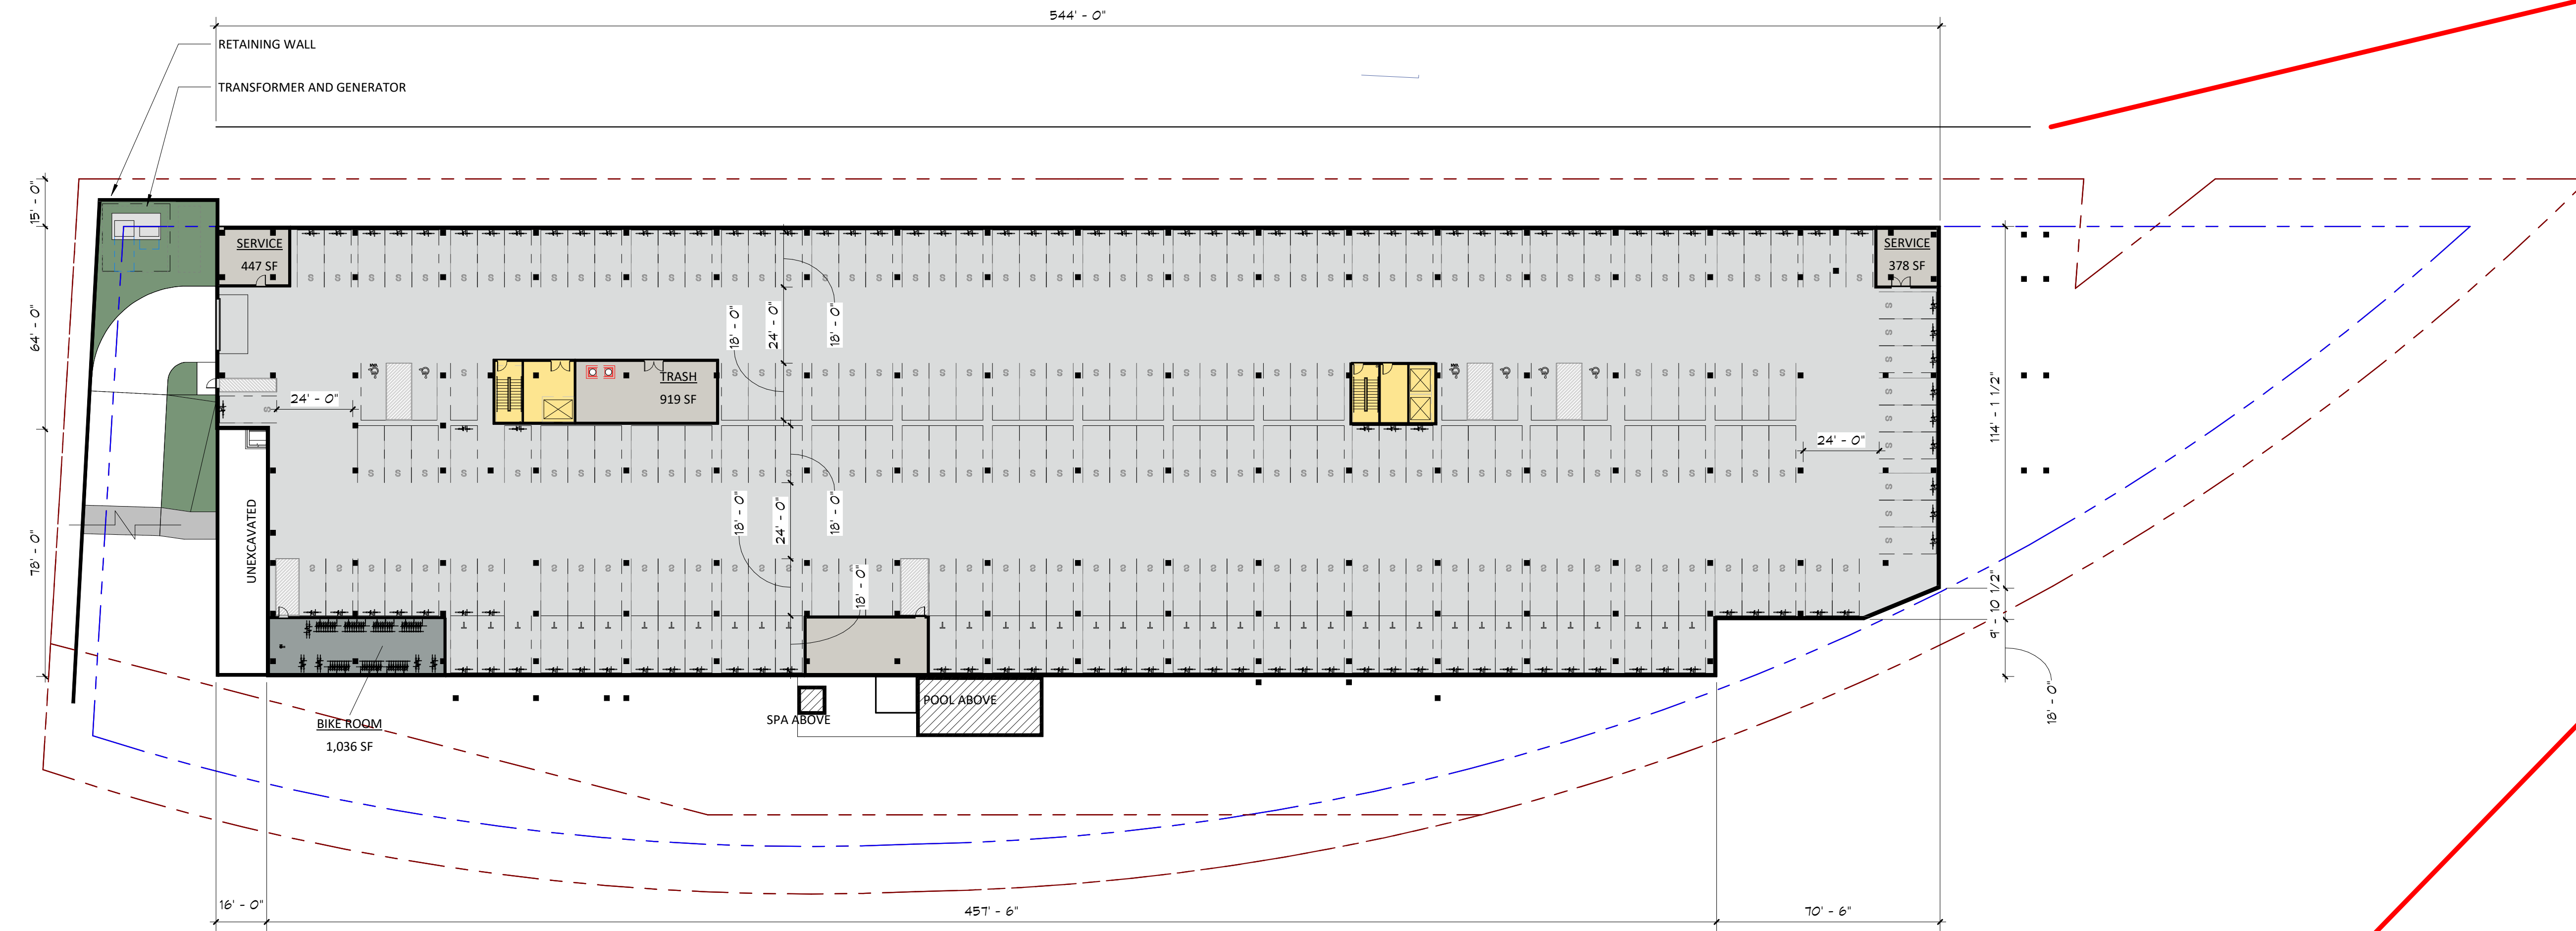

PUD APPLICATION
 -
SEP 07 2021

ORIGINAL ISSUE:
 09/01/21

REVISIONS:
 No. Description Date

221533
 PROJECT NUMBER

Author _____
 DRAWN BY _____

Checker _____
 CHECKED BY _____

KEY PLAN

9920 Wayzata Blvd

AREA PLAN - P1 & LEVEL 1

AP1-1


I hereby certify that this plan, specification, or report was prepared by me or under my direct supervision and that I am a duly licensed architect under the laws of the State of Minnesota

Signature _____



Typed or Printed Name _____

License # _____ Date _____

NOT FOR CONSTRUCTION

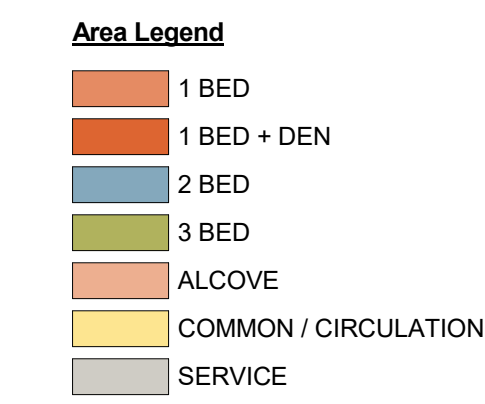

1 AREA PLAN - LEVEL 2
AP1-2 1" = 30'-0" 1 / A3-0

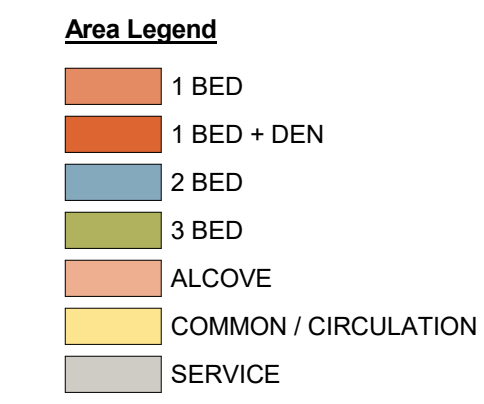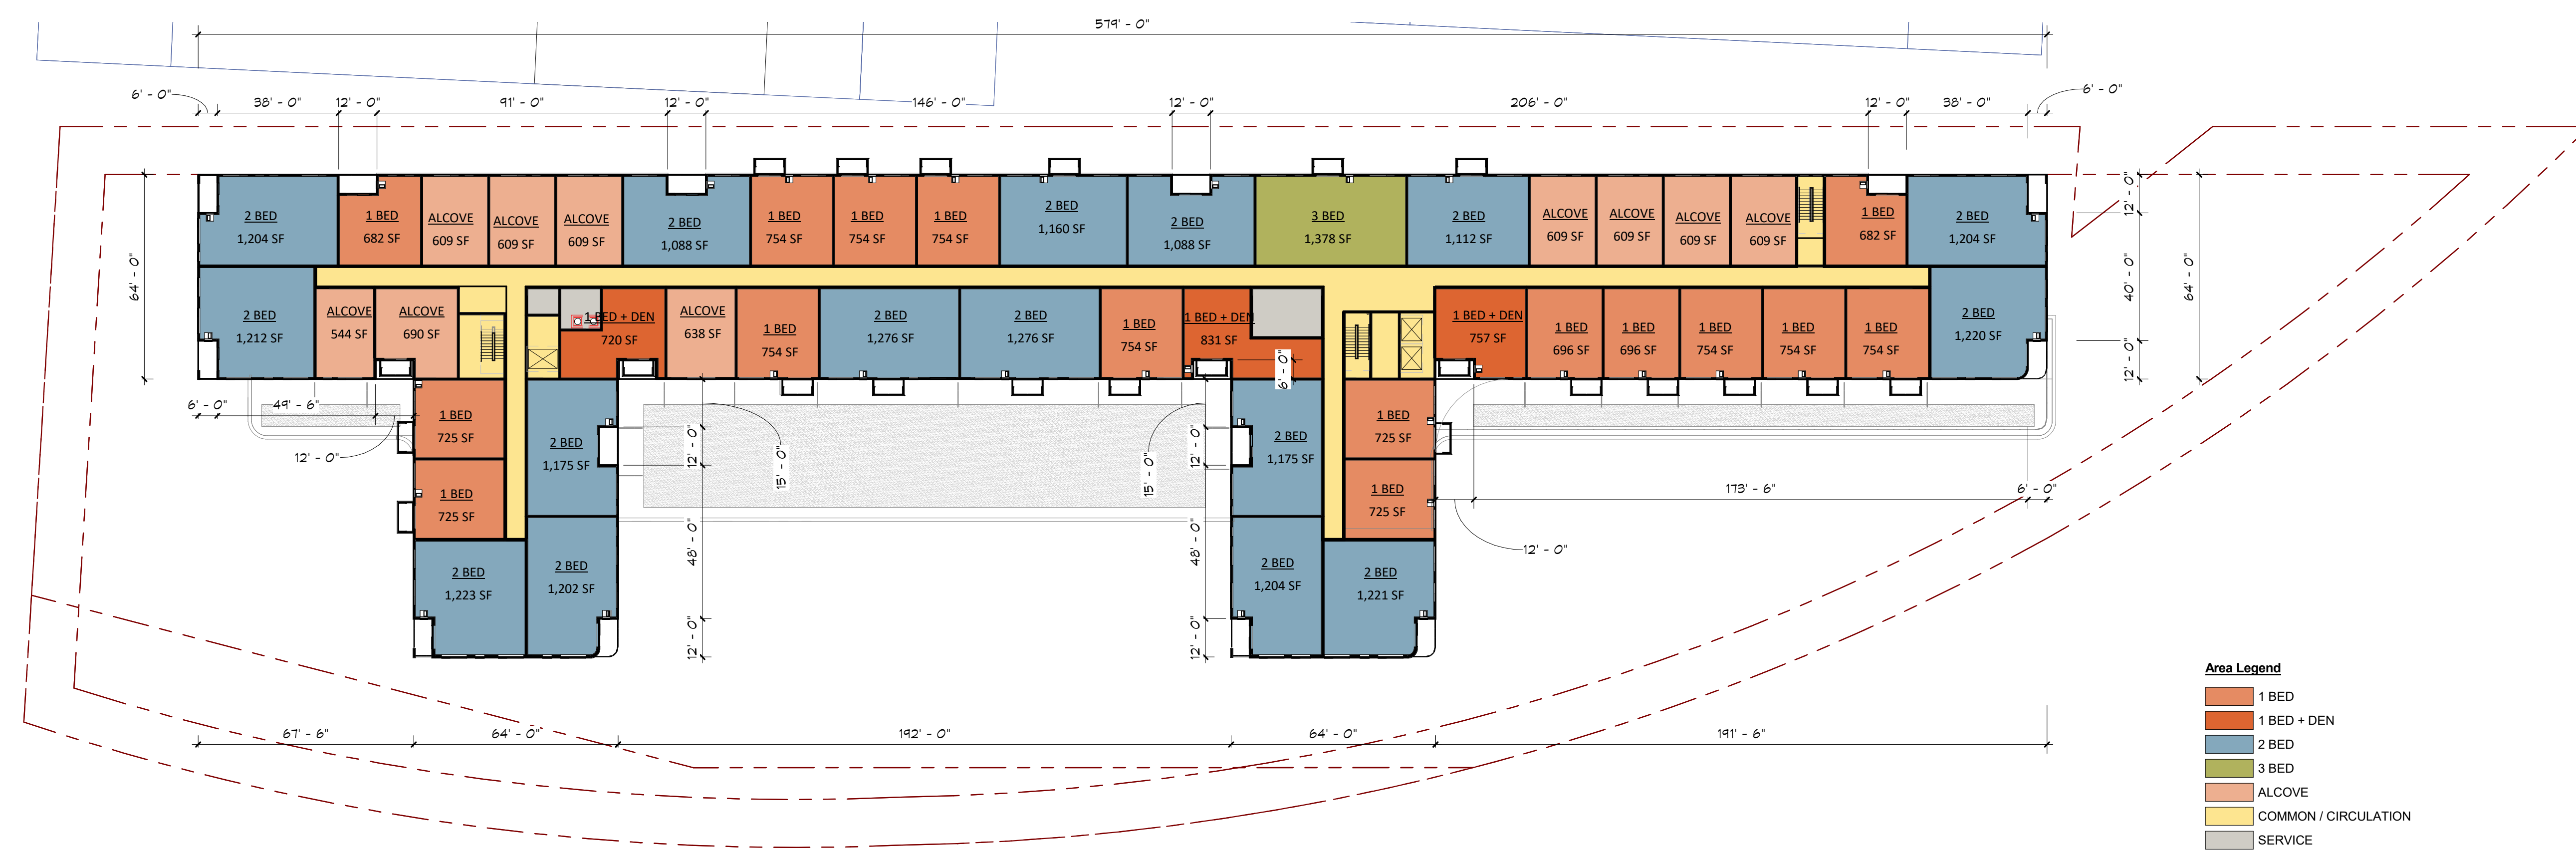

2 AREA PLAN - LEVELS 3-5
AP1-2 1" = 30'-0" 1 / A3-0

PUD APPLICATION
-
SEP 07 2021

ORIGINAL ISSUE:
09/07/21

REVISIONS:
No. Description Date

221533
PROJECT NUMBER

Author _____ Checker _____
DRAWN BY _____ CHECKED BY _____

KEY PLAN

9920 Wayzata Blvd


AREA PLAN - LEVELS 2 & 3-5
AP1-2

I hereby certify that this plan, specification, or report was prepared by me or under my direct supervision and that I am a duly licensed architect under the laws of the State of Minnesota

Signature _____

Typed or Printed Name _____

License # _____ Date _____

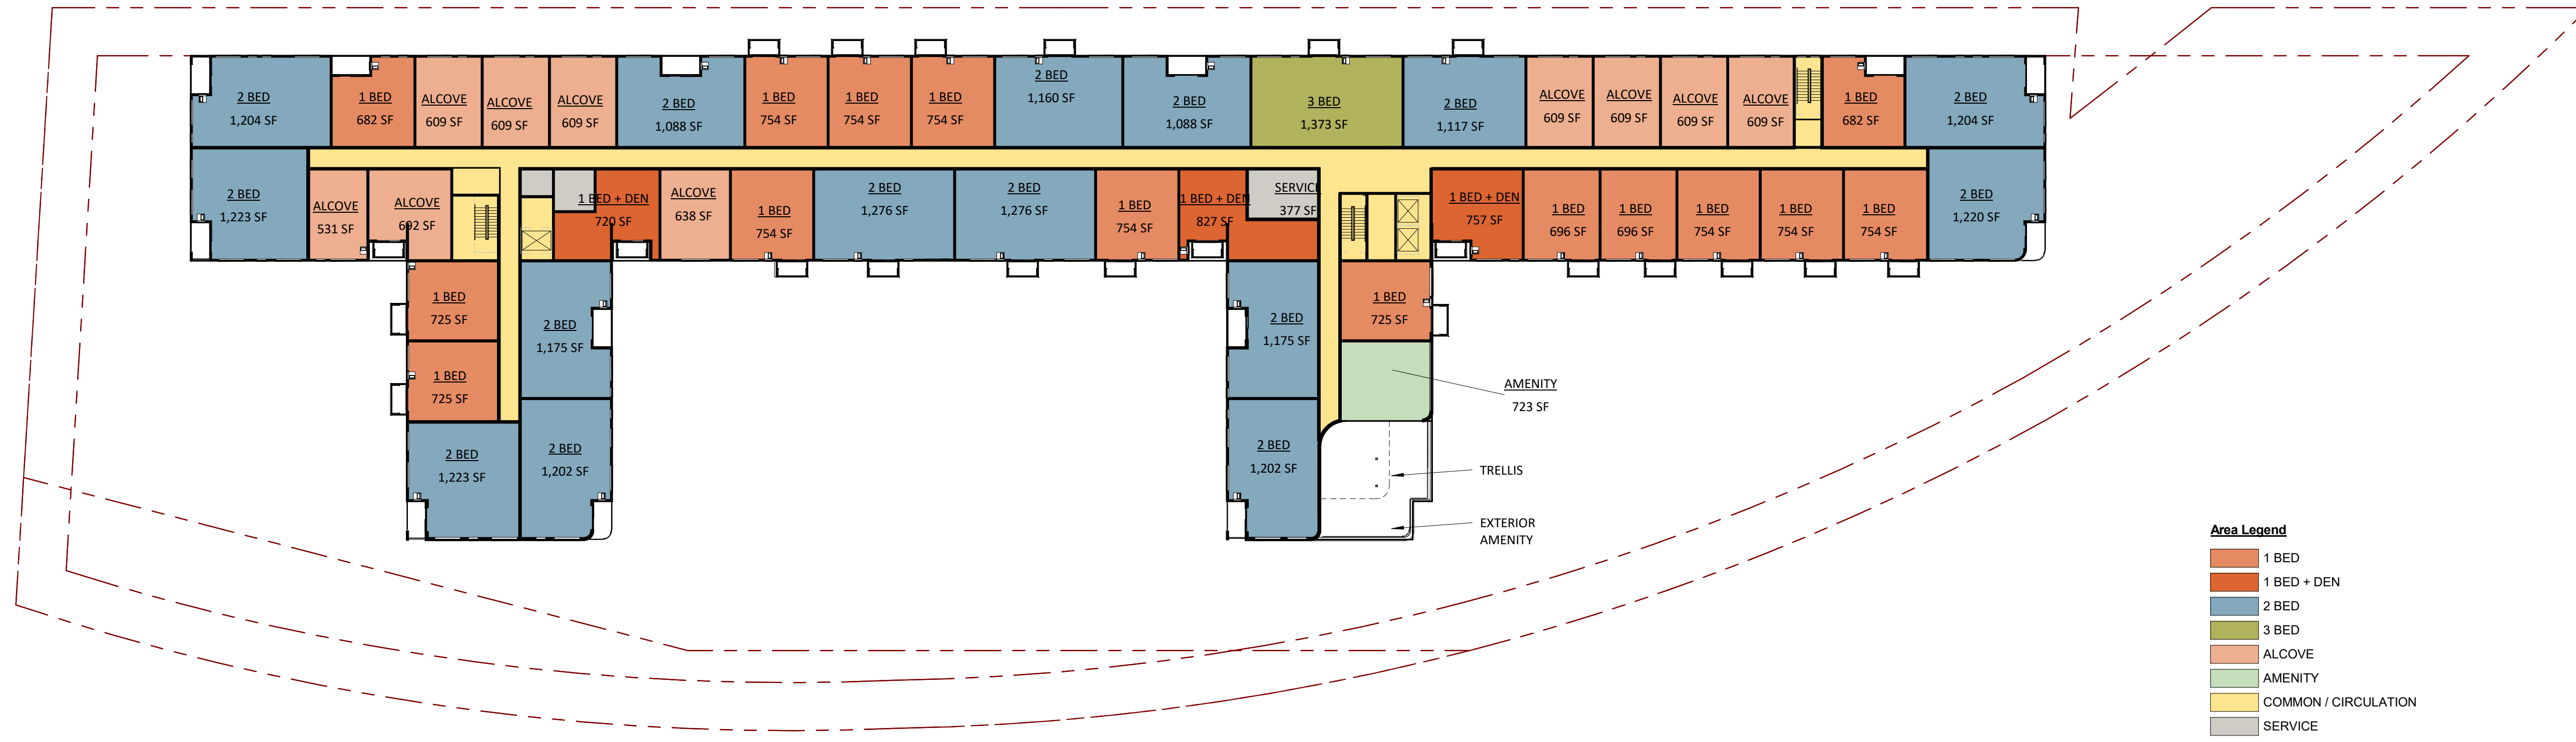

- Area Legend**
- 1 BED
 - 1 BED + DEN
 - 2 BED
 - 3 BED
 - ALCOVE
 - AMENITY
 - COMMON / CIRCULATION
 - SERVICE

1 AREA PLAN - LEVEL 6
AP1-6 1" = 30'-0" 1 / A3-0

NOT FOR CONSTRUCTION

PUD APPLICATION
-
SEP 07 2021

ORIGINAL ISSUE:
09/07/21

REVISIONS:
No. Description Date

221533
PROJECT NUMBER

Author _____ Checker _____
DRAWN BY _____ CHECKED BY _____

KEY PLAN

9920 Wayzata Blvd

AREA PLAN - LEVEL 6
AP1-6