


This document, together with the concepts and designs presented herein, is intended only for the specific purpose and client for which it was prepared. Reuse of and improper reliance on this document without written authorization and adaptation by Kimley-Horn and Associates, Inc. shall be without liability to Kimley-Horn and Associates, Inc.

LANDSCAPE SUMMARY

OVERSTORY TREES REQUIRED: 17 TREES = 850 L.F. OF SITE PERIMETER / 50
 OVERSTORY TREES PROVIDED: 18 TREES
 SHRUBS REQUIRED: 102 SHRUBS = (850 L.F. OF SITE PERIMETER (6)) / 50
 SHRUBS PROVIDED: 117 SHRUBS

LANDSCAPE LEGEND

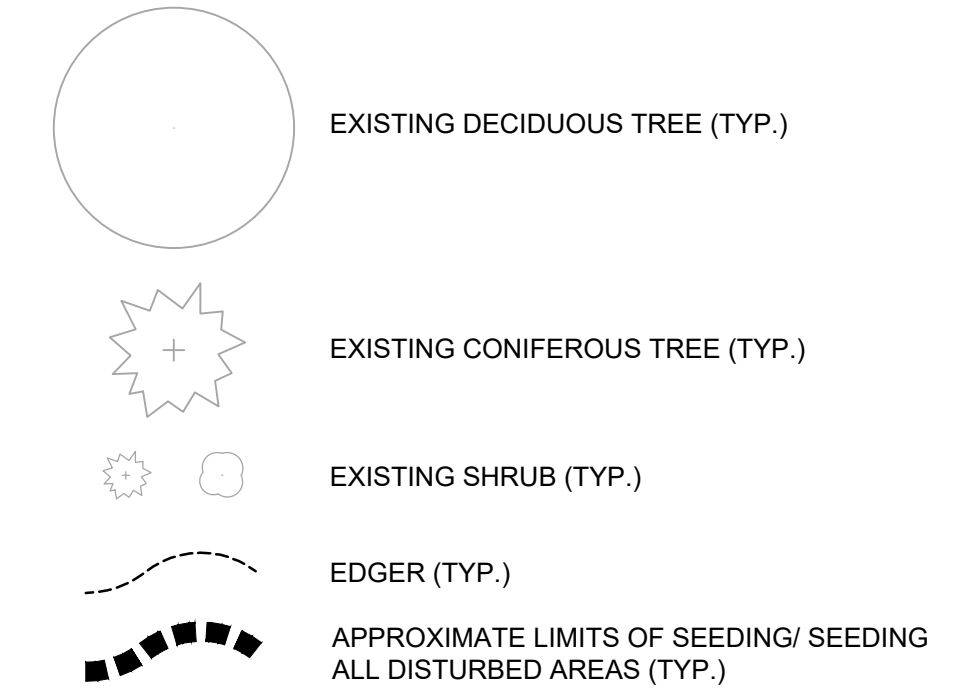


LANDSCAPE KEYNOTES


- (A) EDGER (TYP.)
- (B) DOUBLE SHREDDED HARDWOOD MULCH (TYP.)
- (C) NOT USED
- (D) SOD (TYP.)

PLANT KEY

| CONFEROUS TREE | CODE | QTY | COMMON NAME |
|--------------------|------|-----|----------------------------------|
| | BHS | 3 | BLACK HILLS SPRUCE |
| | WHP | 3 | WHITE PINE |
| ORNAMENTAL TREE | CODE | QTY | COMMON NAME |
| | BNO | 4 | BEACON® OAK |
| | QUC | 3 | QUAKING ASPEN CLUMP |
| OVERSTORY TREE | CODE | QTY | COMMON NAME |
| | HCK | 3 | COMMON HACKBERRY |
| | IHL | 6 | IMPERIAL HONEYLOCUST |
| CONFEROUS SHRUBS | CODE | QTY | COMMON NAME |
| | SGJ | 16 | SEA GREEN JUNIPER |
| DECIDUOUS SHRUBS | CODE | QTY | COMMON NAME |
| | BLC | 19 | IROQUOIS BEAUTY BLACK CHOKEBERRY |
| | DBH | 39 | DWARF BUSH HONEYSUCKLE |
| | GLS | 25 | GRO-LOW FRAGRANT SUMAC |
| | IRD | 14 | ISANTI REDOSIER DOGWOOD |
| | SEM | 25 | SEM FALSESPIREA |
| ORNAMENTAL GRASSES | CODE | QTY | COMMON NAME |
| | HMS | 49 | HEAVY METAL SWITCHGRASS |
| | ISG | 51 | INDIAN STEEL INDIAN GRASS |
| PERENNIALS | CODE | QTY | COMMON NAME |
| | KBL | 26 | KOBOLD LIATRIS |
| | MD | 54 | BEE BALM |

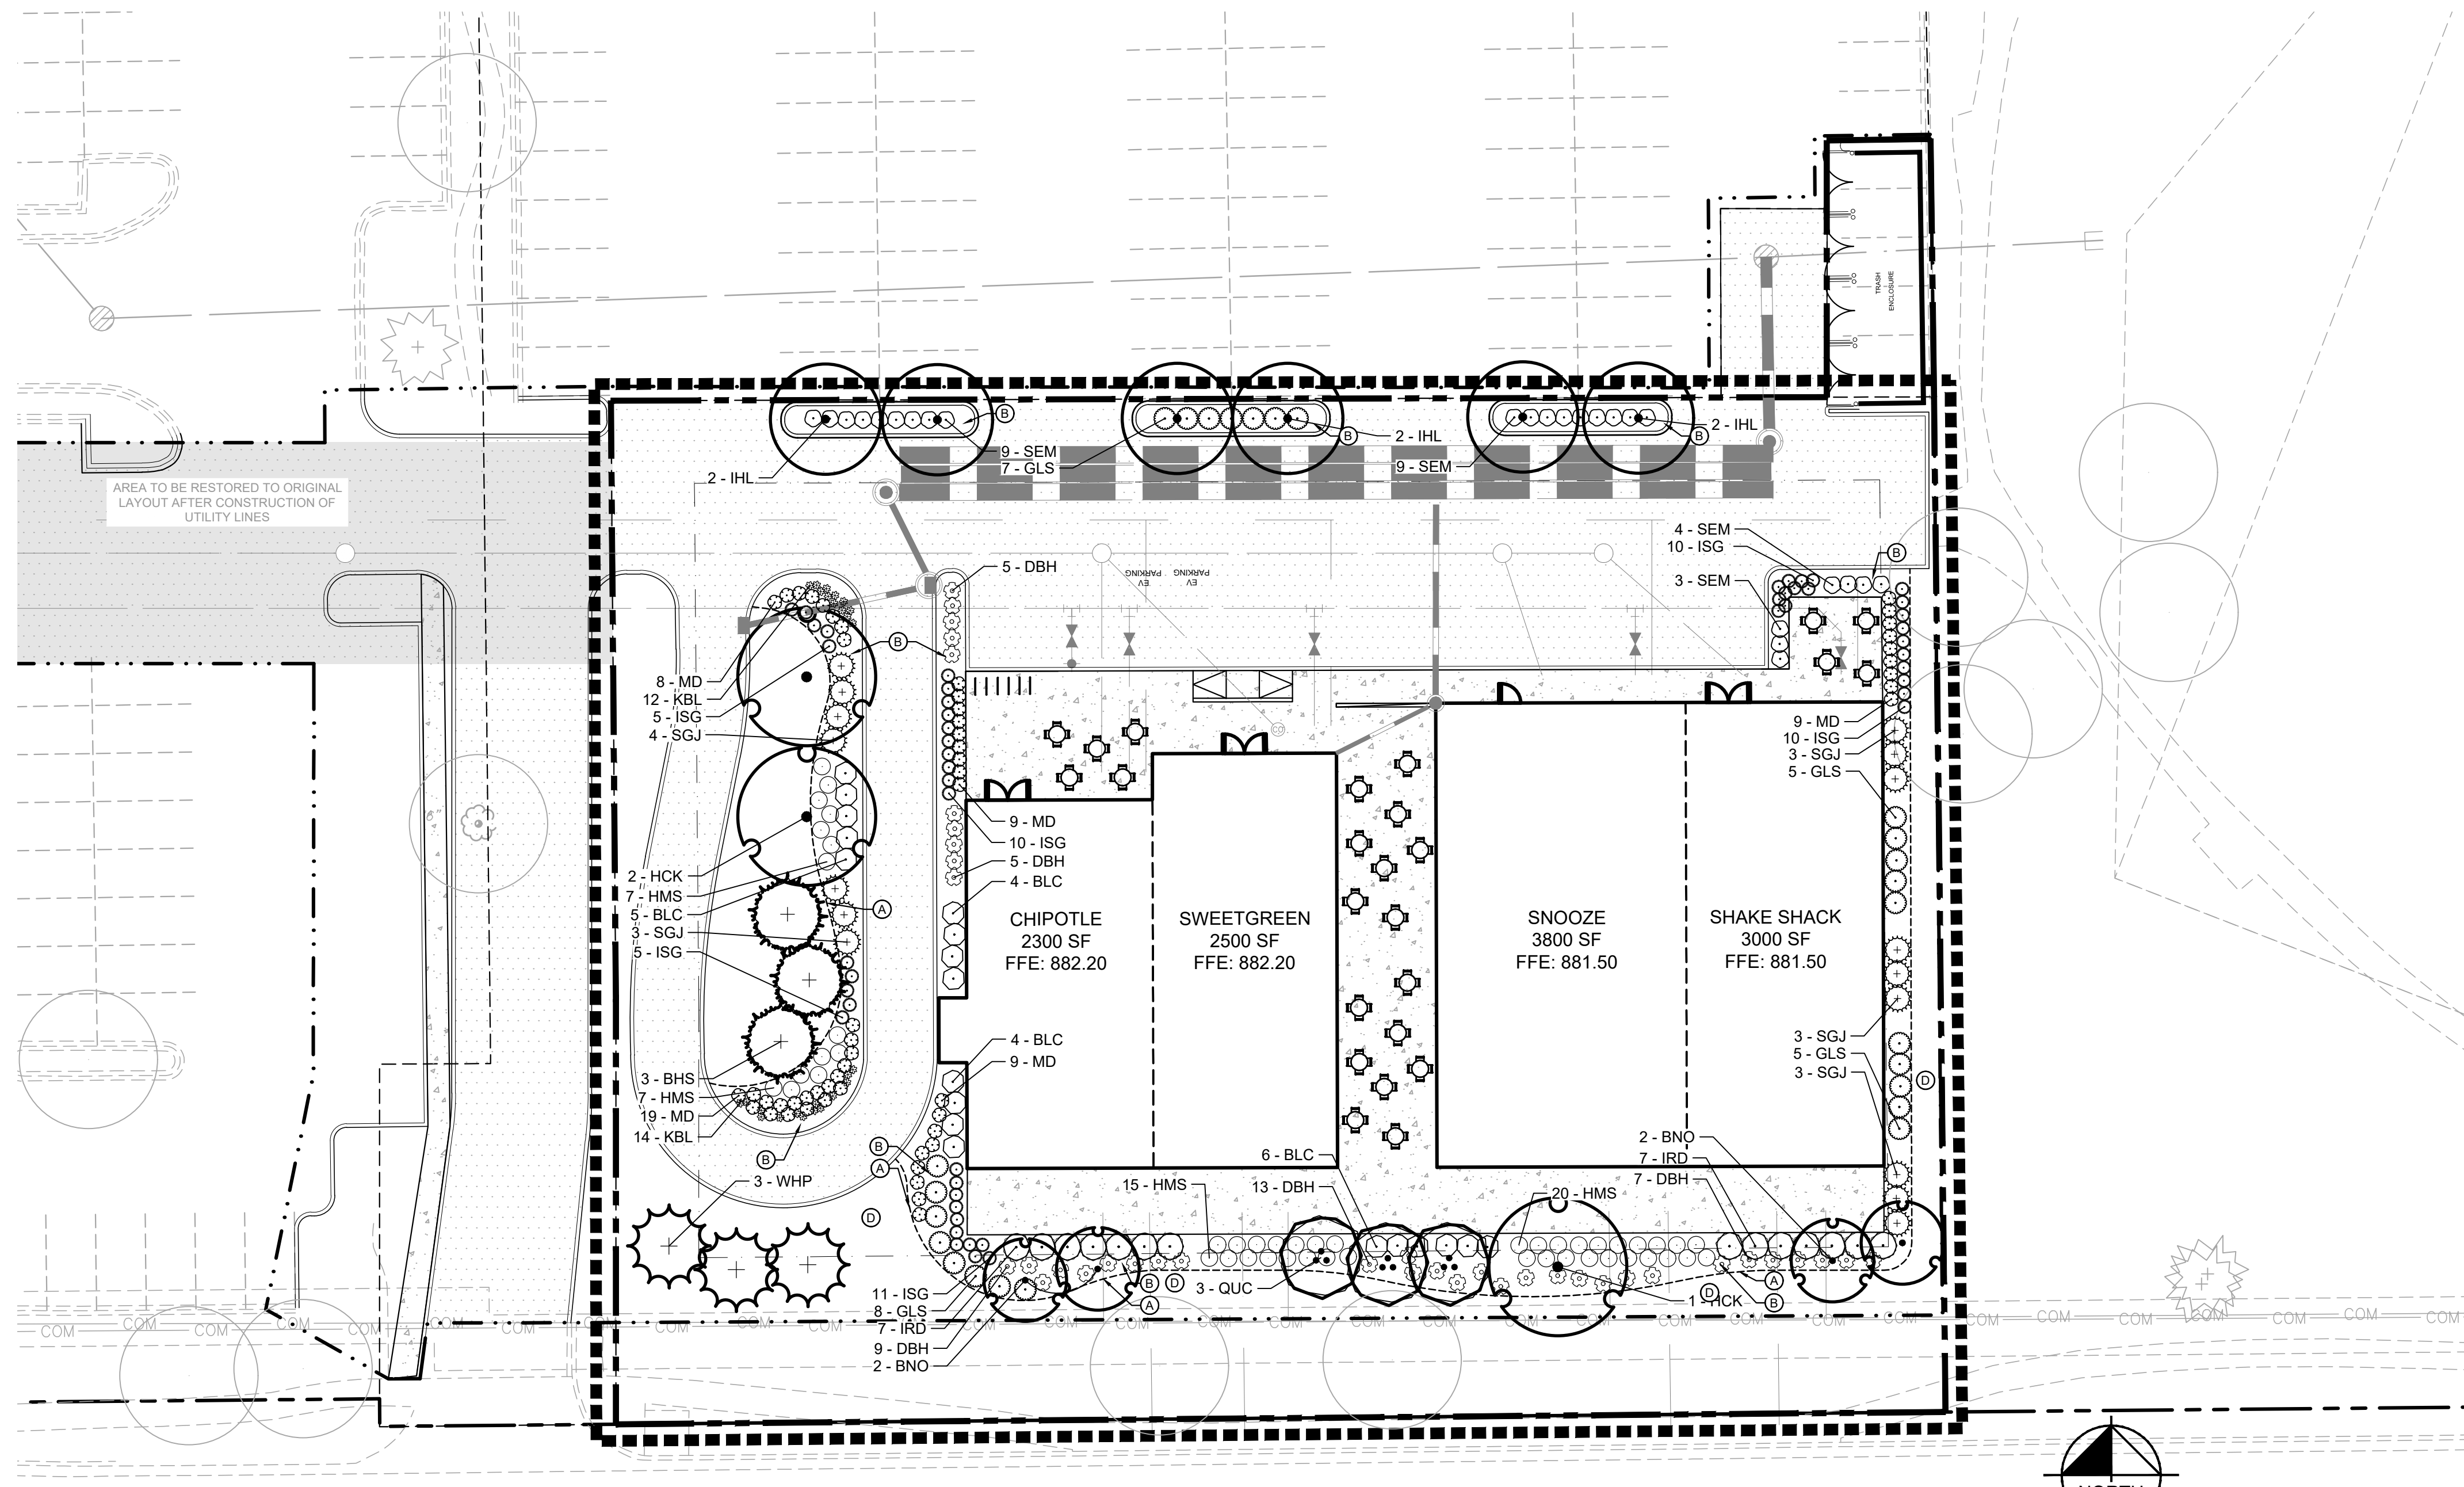

WEST 16TH STREET
 (VARIABLE WIDTH PUBLIC RIGHT OF WAY)

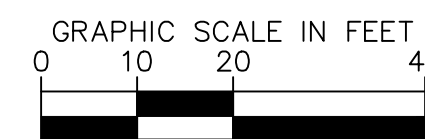

NOTE: SEE FULL LANDSCAPE ON SHEET L101

NOTE: PLANT QUANTITIES SHOWN ARE FOR THE CONVENIENCE OF THE OWNER AND JURISDICTIONAL REVIEW AGENCIES. THE CONTRACTOR IS RESPONSIBLE FOR VERIFYING ALL PLANT QUANTITIES AS DRAWN.

ABBREVIATIONS: B&B = BALLED AND BURLAPPED CAL. = CALIPER HT. = HEIGHT MIN. = MINIMUM O.C. = ON CENTER SP. = SPECIES
 QTY. = QUANTITY
 NOTE: QUANTITIES ON PLAN SUPERSEDE LIST QUANTITIES IN THE EVENT OF A DISCREPANCY.



Know what's below.
 Call before you dig.

PRELIMINARY - NOT FOR CONSTRUCTION
 5775 W. WAYZATA BLVD.
 PREPARED FOR
GW PROPERTIES
 ST LOUIS PARK, MN

Kimley»Horn
 2023 KIMLEY-HORN AND ASSOCIATES, INC.
 787 EUSTIS STREET, SUITE 100, ST. PAUL, MN 55114
 PHONE: 651-454-1197
 WWW.KIMLEY-HORN.COM

| No. | REVISIONS | DATE | BY |
|-----|-----------|------|----|
| | | | |

KHA PROJECT: 161104000
 DATE: 2023-08-07
 SCALE: AS SHOWN
 DESIGNED BY: CFK
 DRAWN BY: CFK
 CHECKED BY: RAH
 RYAN A. HYLLESTED, MN LIC. NO. 53828

LANDSCAPE PLAN
 SHEET NUMBER
L100