

Landscape Materials Legend

	ASPHALT PAVING (SEE CIVIL FOR PAVING PROFILE)
	STANDARD CONCRETE PAVING (LIGHT BROOM FINISH, SEE CIVIL FOR PAVING PROFILE)
	INTEGRAL COLORED CONCRETE PAVING (LIGHT BROOM FINISH, SEE CIVIL FOR PAVING PROFILE)
	CRUSHED STONE PAVING
	ROCK MULCH SURFACING
	ARTIFICIAL TURF SURFACING (PLAY PLATINUM BY SYNLAWN)
	WOOD BENCH TOP
	HARDWOOD MULCH PLANTING AREA (SHRUB AND PERENNIAL PLANTING)
	SOD / LAWN
	SEED MIX

Landscape Linetypes Legend

	LIMIT OF WORK
	EXISTING BUILDING OVERHEAD
	EXISTING CHAIN LINK FENCE
	PROPOSED FENCE


Planting Schedule

Type Mark	Botanical Name	Common Name	Installed Size	Count
Tree Deciduous				
ACR	Acer rubrum 'Northwood'	Red Maple	2.5" CAL.	3
AMG	Amelanchier x grandiflora 'Autumn Brilliance'	Autumn Brilliance Serviceberry	1.5" CAL.	3
GTS	Gleditsia triacanthos v. inermis 'Skyline'	Skyline Honeylocust	2.5" CAL.	5
QUB	Quercus bicolor	Swamp White Oak	2.5" CAL.	1
ULM	Ulmus 'Morton'	Accolade Elm	2.5" CAL.	3
Tree Coniferous				
PCG	Picea glauca	White Spruce	3" CAL.	7
POB	Picea omorika 'Bruns'	Bruns Serbian Spruce	3" CAL.	5
Shrub				
COA	Cornus alba 'Minbat'	Baton Rouge Dogwood	#5 CONT	65
RHA	Rhus aromatica 'Gro-Low'	Gro-Low Sumac	#5 CONT	144
Perennial				
AQC	Aquilegia canadensis	Columbine	#3 CONT	124
AST	Asclepias tuberosa	Butterfly Weed	#3 CONT	26
ECP	Echinacea purpurea	Purple Coneflower	#3 CONT	170
NEF	Nepeta x faassenii 'Walker's Low'	Walker's Low Catmint	#3 CONT	76
PPF	Panicum 'Prairie Fire'	Prairie Fire Switchgrass	#3 CONT	30
RDT	Rudbeckia triloba	Brown Eyed Susan	#3 CONT	57
SCS	Schizachyrium scoparium 'MinnBlue A'	Blue Heaven Little Bluestem	#3 CONT	7
SPH	Sporobolus heterolepis	Prairie Dropseed	#3 CONT	40

PROPOSED TREE TOTAL QUANTITY: 27
 PROPOSED TREE CALIPER INCH: 70.5
GRAND TOTAL CALIPER INCHES TO REPLACE: 20

201 Main Street SE | Suite 325 | Minneapolis | MN, 55414
 cunningham.com

Consultant

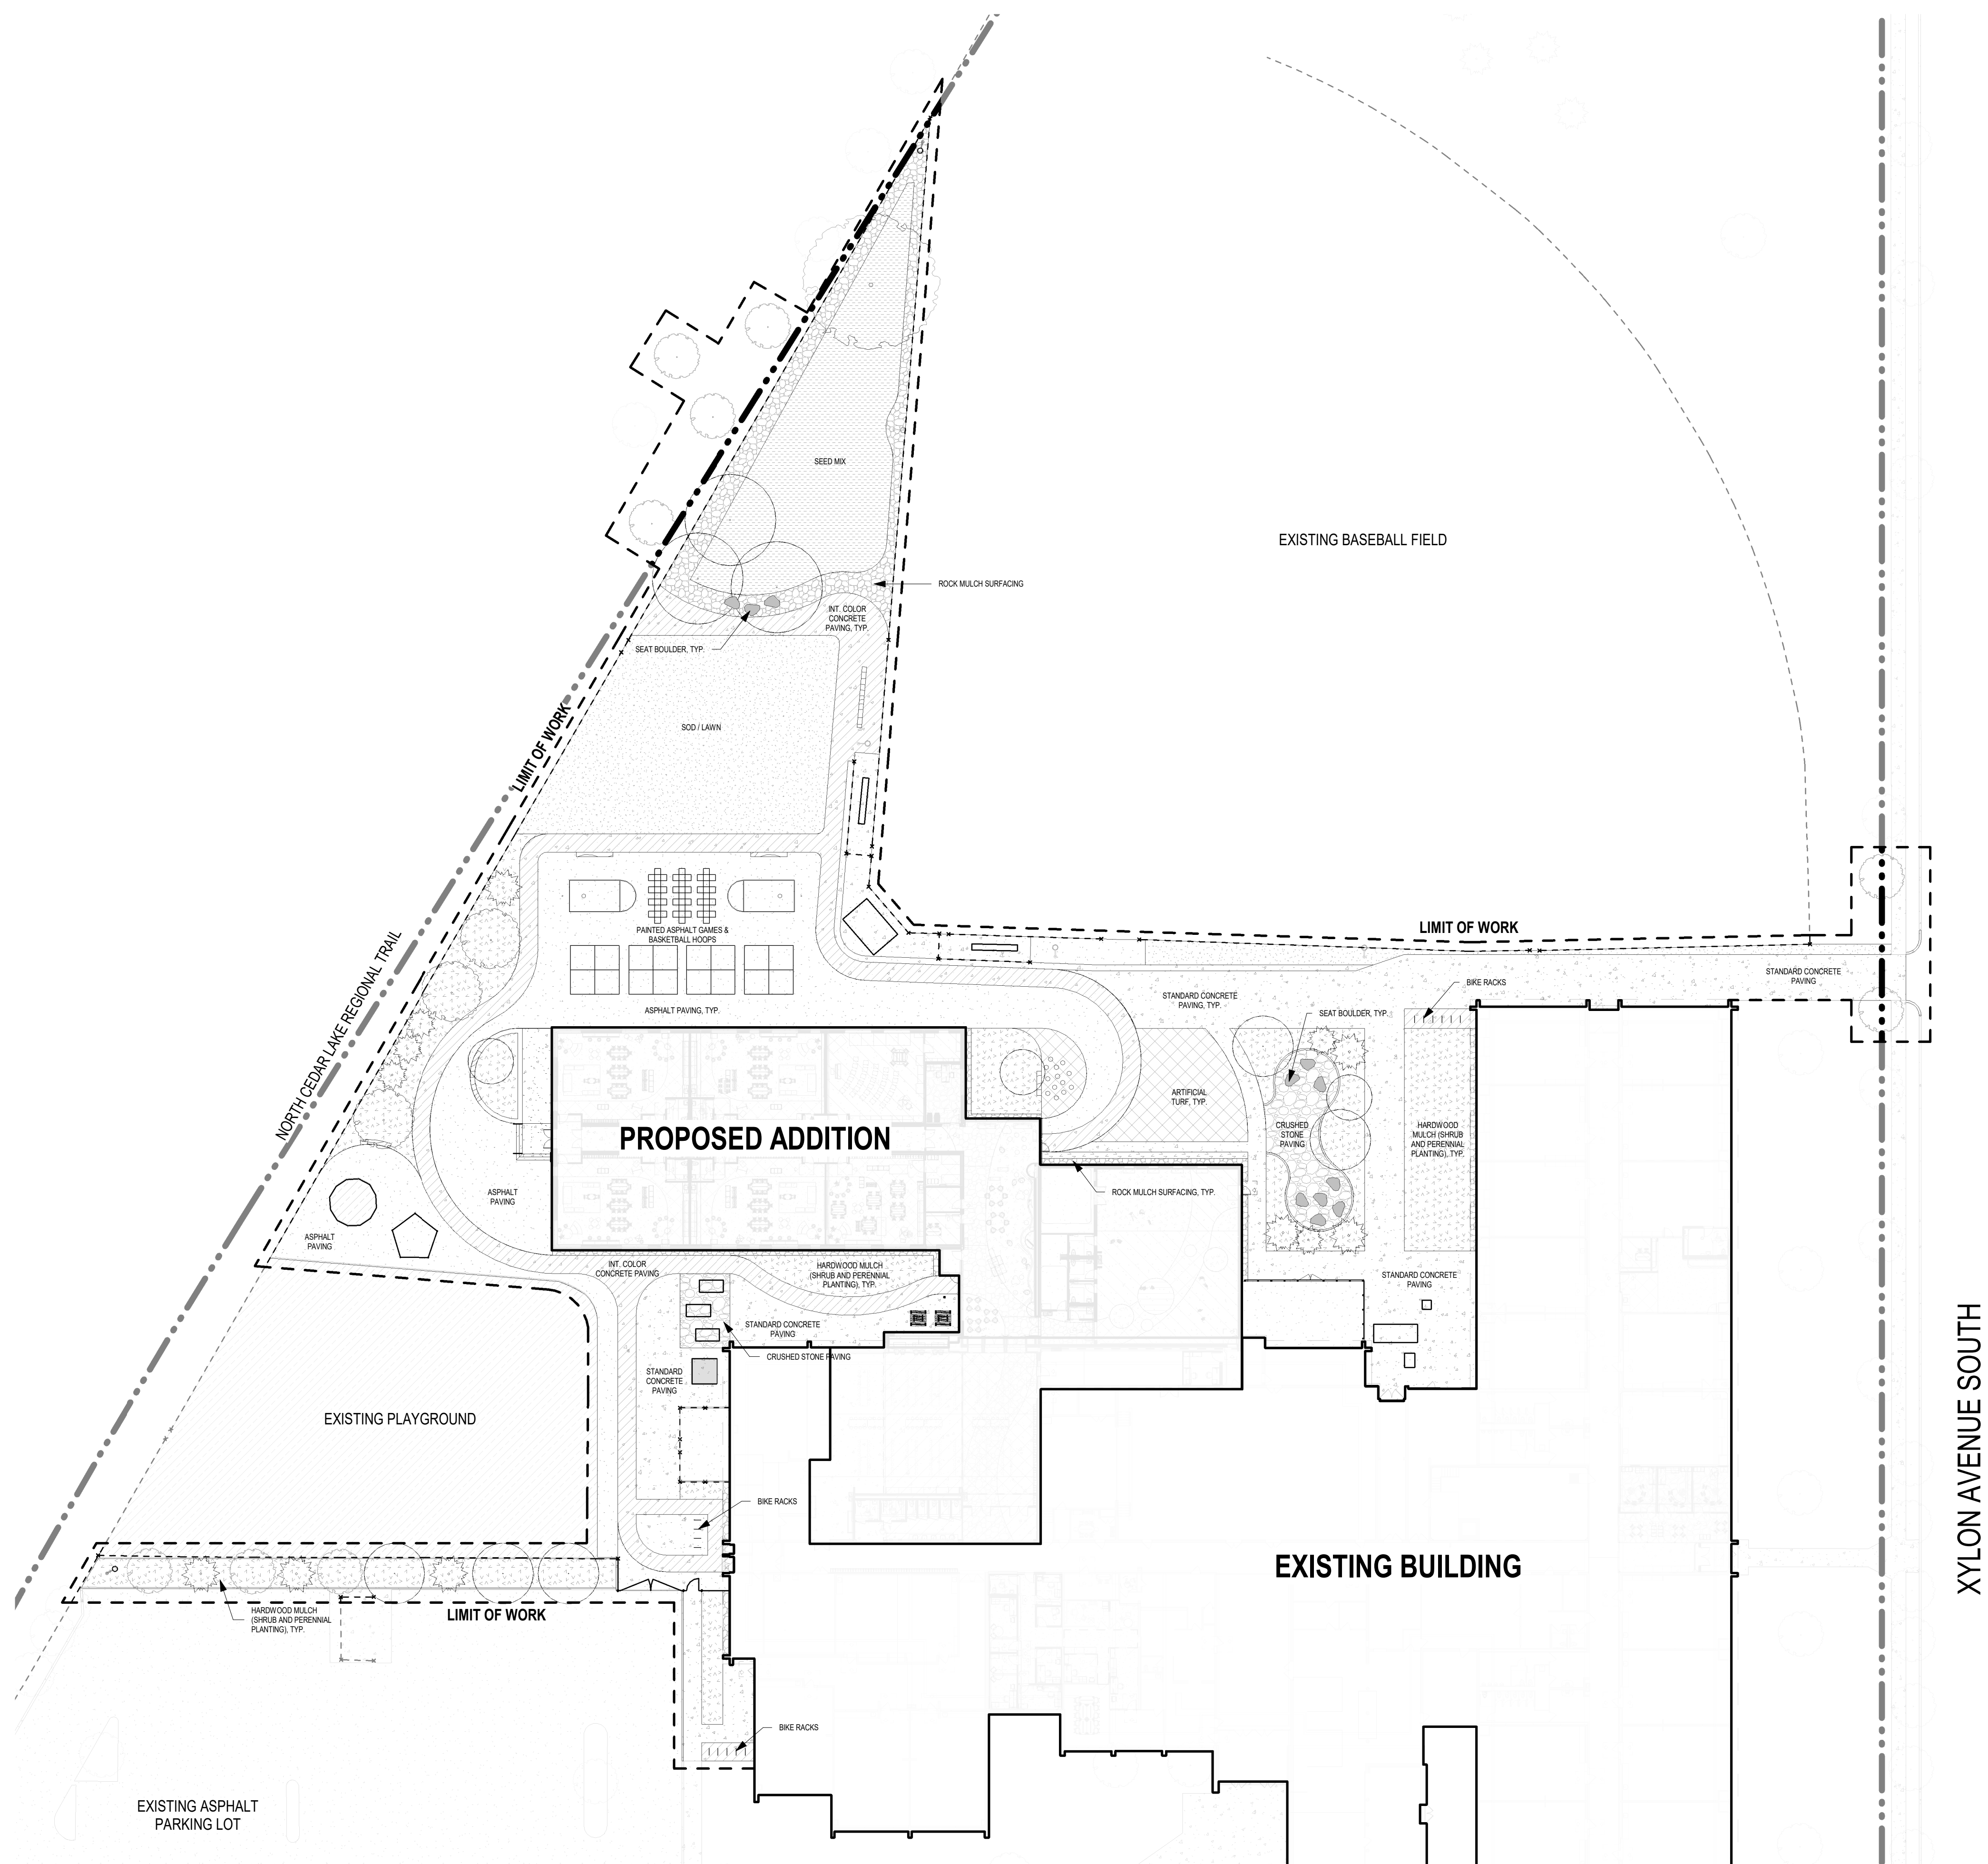

**CUP APPLICATION SET
 NOT FOR CONSTRUCTION
 08/19/2024**

Revisions		
No.	Date	Description

Project Information
 Phase: CD Date: 08/19/2024
 Project No.: 23-0217 PIC/AIC: JP/PL
 Aquila Elementary School

Sheet Title
 CUP Landscape Plan

Sheet Number **Current Revision**

L0.02