
LAYOUT #4

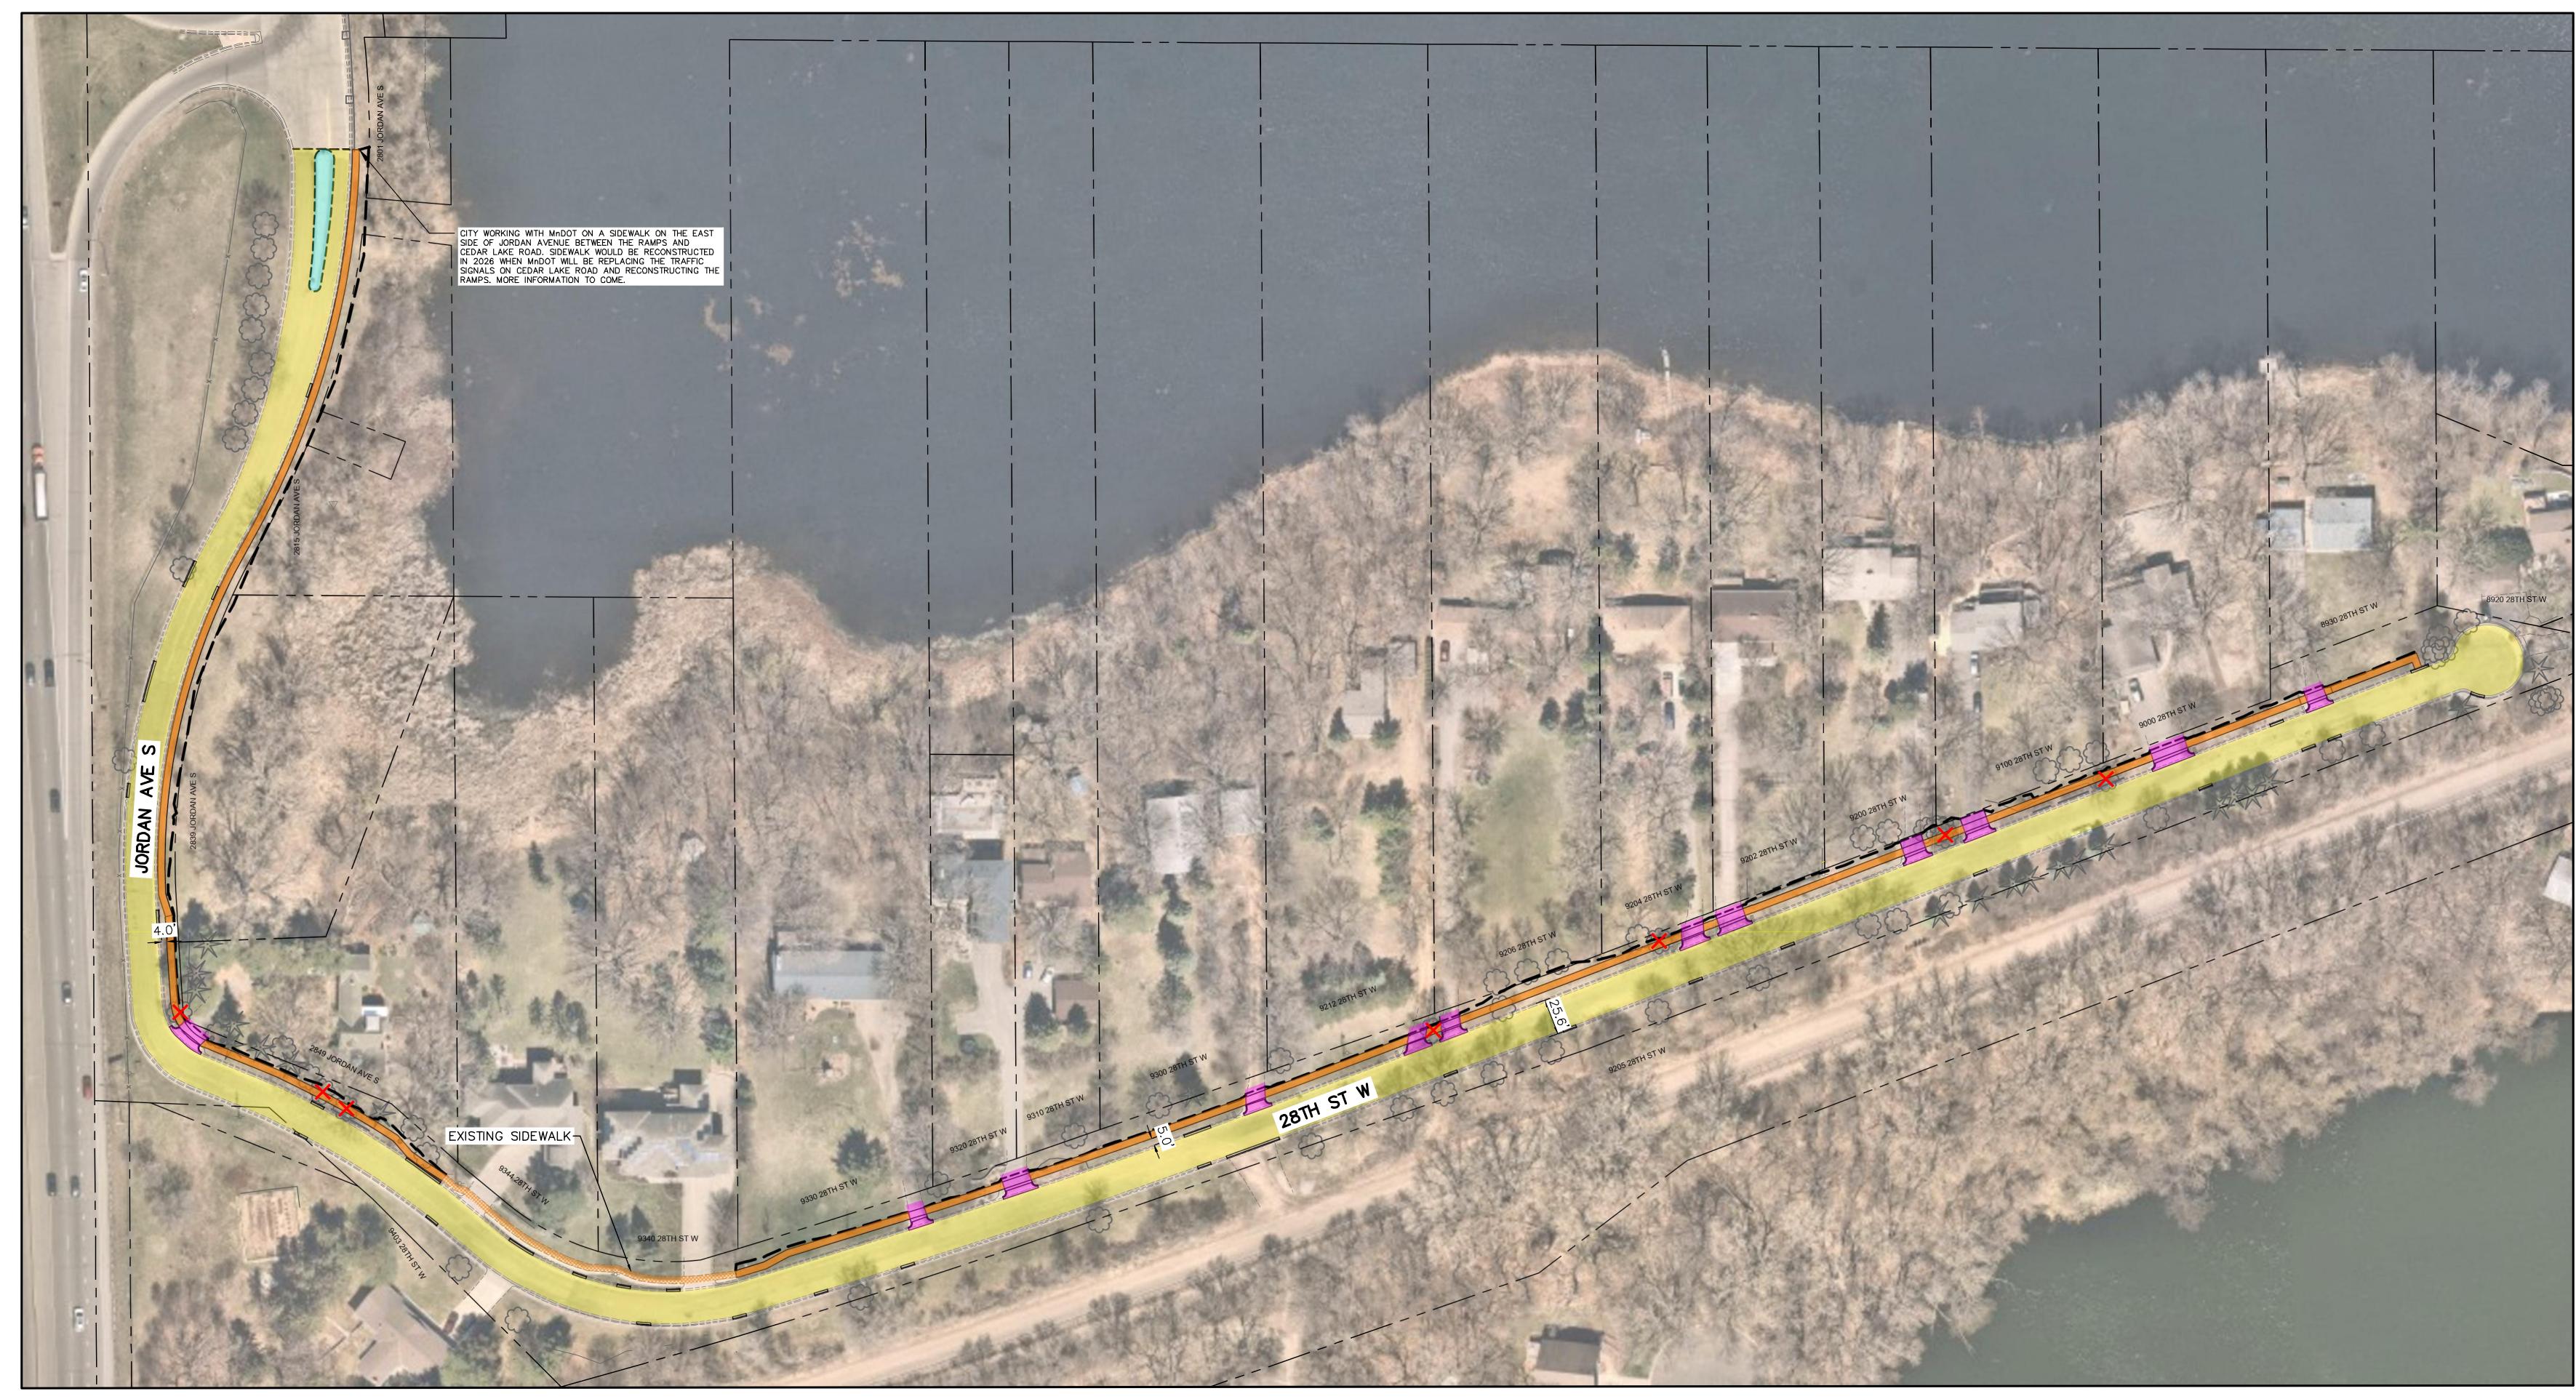



PROPOSED SIDEWALK

PAVEMENT RECONSTRUCTION

DRIVEWAY RECONSTRUCTION

PAVEMENT RECONSTRUCTION AND SANITARY REPLACEMENT


PROPOSED
TREE REMOVAL
PERMANENT EASEMENT
PARCEL BOUNDARY

PARCEL BOUNDARY

RETAINING WALL ---- CONSTRUCTION LIMITS

NOTES:

- 1. THE SIDEWALK PROPOSED ARE DESIGNATED AS NEIGHBORHOOD SIDEWALK. NEIGHBORHOOD SIDEWALKS PROVIDE ACCESSIBILITY FOR PEDESTRIANS WITHIN THE IMMEDIATE AREA AND FEED INTO THE COMMUNITY SIDEWAY SYSTEM.
- 2. THE WIDTH OF PROPOSED SIDEWALKS ARE 5 FEET.
- 3. SNOW REMOVAL ON NEIGHBORHOOD SIDEWALK IS THE PROPERTY OWNER'S RESPONSIBILITY.

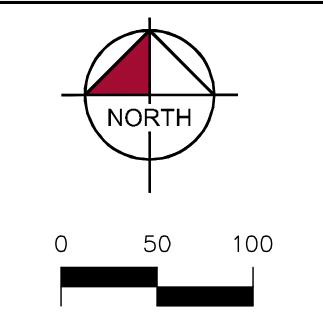





ST. LOUIS PARK 2025 PAVEMENT MANAGEMENT PROJECT CITY PROJECT NO. 4025-1000
PUBLIC OPEN HOUSE #1 GEOMETRIC LAYOUT
OCTOBER 24, 2024